

[illegible]

					PRELIM. STG. 3 REVIEW NOT FOR CONSTRUCTION 06/24/25	RECOMMENDED FOR APPROVAL _____ DESIGN ENGINEER _____ DATE _____		INDIANA DEPARTMENT OF TRANSPORTATION	HORIZONTAL SCALE NA	BRIDGE FILE 84-00242
						VERTICAL SCALE NA	DESIGNATION 1901781 & 2500983			
						DESIGNED: _____ KAM DRAWN: _____ KAM	PAVEMENT QUANTITIES AND APPROACH TABLE	SHEETS 120 of 173		CONTRACT R-42521
					CHECKED: _____ DPL CHECKED: _____ DPL					


PAVEMENT QUANTITIES AND APPROACH TABLE	
LOCATION (STATION)	LEFT	RIGHT	DESCRIPTION (APPROACH TYPE OR CLASS)	WIDTH "W"	LENGTH "L"	DISTANCE BEYOND R/W LINE	RADII "R"	GRADE				EXCAVATION		AREA	HMA MATERIALS								HMA FOR APPROACHES, TYPE B		JOINT ADHESIVE	HMA PATCHING, FULL DEPTH, TYPE B	ASPHALT MATL FOR TACK COAT	HMA WEDGE AND LEVEL, TYPE B	PCCP FOR APPROACHES	SUBGRADE TREATMENT					MILLING, PROFILE	MILLING, ASPHALT, 1-1/2 IN.	COMPACTED AGGREGATE NO. 53 BASE		SIDEWALK, CONCRETE	DENSE GRADED SUBBASE	GEOGRID, TYPE 1B	CURB RAMP, CONCRETE	DETECTABLE WARNING SURFACE
															#/SYD																												
								1	2	3	4	CUT	FILL		SYD	TONS	TONS	165	385	660	660	1045								660	1100	TONS	TONS	9"			I	II					
				%	%	%	%																																				
				FT	FT	FT	FT																																				
44+38.0		X	CLASS II DRIVE (MOD)	10.0	23.0							30																															
44+64.0		X	CLASS II DRIVE (MOD)	12.0	18.0							28																															
45+10.6	X		CLASS II DRIVE (MOD)	26.0	7.0							26																															
45+29.4		X	CLASS II DRIVE (MOD)	12.0	26.0							28																															
48+51.3		X	CLASS II DRIVE (MOD)	12.0	21.0							29																															
48+99.4		X	CLASS II DRIVE (MOD)	12.0	23.0							35																															
48+99.4	X		CLASS II DRIVE (MOD)	12.5	2.0							3																															
49+33.6	X		CLASS II DRIVE (MOD)	10.6	7.0							9																															
49+48.2		X	CLASS II DRIVE (MOD)	10.0	18.0							24																															
50+78.1	X		CLASS II DRIVE (MOD)	13.2	6.0							10																															
51+09.4	X		CLASS II DRIVE (MOD)	12.7	11.0							16																															
51+51.0		X	CLASS II DRIVE (MOD)	16.0	18.0							36																															
52+28.2	X		CLASS II DRIVE (MOD)	11.2	7.0							11																															
52+52.4		X	CLASS II DRIVE (MOD)	26.0	18.0							56																															
53+52.5		X	CLASS II DRIVE (MOD)	15.0	18.0							34																															
53+83.1	X		CLASS II DRIVE (MOD)	20.0	7.0							15																															
54+29.2	X		CLASS II DRIVE (MOD)	10.0	2.0							3																															
55+74.8	X		CLASS II DRIVE (MOD)	12.0	10.0							18																															
56+53.8		X	CLASS II DRIVE (MOD)	12.0	22.0							34																															
56+75.6	X		CLASS II DRIVE (MOD)	14.2	7.0							15																															
57+37.3		X	CLASS II DRIVE (MOD)	12.0	18.0							28																															
57+44.1	X		CLASS II DRIVE (MOD)	15.5	2.0							4																															
57+87.6		X	CLASS II DRIVE (MOD)	10.0	18.0							24																															
58+76.8		X	CLASS II DRIVE (MOD)	10.0	22.0							29																															
59+13.3	X		CLASS II DRIVE (MOD)	29.5	7.0							29																															
59+86.4		X	CLASS II DRIVE (MOD)	10.0	18.0							24																															
60+02.7	X		CLASS II DRIVE (MOD)	24.0	2.0							6																															
60+86.5	X		CLASS II DRIVE (MOD)	10.0	2.0							3																															
61+39.5		X	CLASS II DRIVE (MOD)	10.0	18.0							24																															
62+04.2	X		CLASS II DRIVE (MOD)	18.4	6.0							15																															
62+51.3		X	CLASS II DRIVE (MOD)	10.0	18.0							29																															
63+11.5	X		CLASS II DRIVE (MOD)	16.2	7.0							14																															
63+20.6		X	CLASS II DRIVE (MOD)	33.0	22.0							91																															
65+92.1		X	CLASS IV DRIVE (MOD)	44.0	22.0							157																															
66+27.0	X		CLASS II DRIVE (MOD)	11.4	6.0							12																															
66+39.7		X	CLASS II DRIVE (MOD)	16.0	22.0							64																															
67+14.2	X		CLASS II DRIVE (MOD)	24.2	11.0							34																															
67+49.2	X		CLASS II DRIVE (MOD)	16.5	11.0							25																															
67+56.6		X	CLASS II DRIVE (MOD)	16.0	22.0							44																															
67+86.3	X		CLASS II DRIVE (MOD)	10.0	11.0							17																															
68+53.9		X	CLASS II DRIVE (MOD)	24.0	22.0							67																															
68+60.1	X		CLASS II DRIVE (MOD)	12.0	12.1							21																															
69+33.2	X		CLASS II DRIVE (MOD)	10.0	13.1							19																															
LINE "H"	
80+47.5	X		CLASS II DRIVE (MOD)	15.0	11.0							24																															
81+00.6	X		CLASS II DRIVE (MOD)	24.0	20.3							59																															
LINE "T"	
19+18.0-70+35.0	X		HMA SIDEWALK	8	4197							3875																															
TOTAL	

					PRELIM. STG. 3 REVIEW NOT FOR CONSTRUCTION 06/24/25	RECOMMENDED FOR APPROVAL _____ DESIGN ENGINEER _____ DATE _____		INDIANA DEPARTMENT OF TRANSPORTATION	HORIZONTAL SCALE NA	BRIDGE FILE 84-00242
						DESIGNED: _____ KAM DRAWN: _____ KAM	CHECKED: _____ DPL CHECKED: _____ DPL		VERTICAL SCALE NA	DESIGNATION 1901781 & 2500983
						PAVEMENT QUANTITIES AND APPROACH TABLE			SHEETS 121 of 173	CONTRACT R-42521

STRUCTURE DATA	
STRUCTURE NUMBER	LOCATION					SIZE	PIPE TYPE	MANHOLE, INLET, CATCH BASIN, OR SPECIALTY STRUCTURE	LENGTH	SKEW	COVER	TOP OF CASTING	FLOW LINE			SERVICE LIFE	SITE DESIGNATION	pH	BACKFILL METHOD	STRUCTURAL BACKFILL					COMPACTED AGGREGATE NO. 8	FLOWABLE BACKFILL (NON- REMOVABLE)	GEOTEXTILES	REVTMENT RIPRAP	CONCRETE, CLASS A, FOR STRUCTURES	VIDEO INSPECTION	PIPE END SECTION	GRATED BOX END SECTION			SAFETY METAL END SECTION		CONNECT TO STR. NO.	REMARKS								
	STATION	OFFSET	LEFT	RIGHT	CROSS								IN	UP STREAM	DOWN STREAM					TYPE	TYPE 1	TYPE 2	TYPE 3	TYPE 4								TYPE 5	CYD	CYD	SYS	TON			CYD	LF	EA.	TYPE	SLOPE	EA.	SLOPE	EA.
		FT	
EXISTING	
100	10+84.8	27.3	X			30		SAN. MANHOLE				487.29	470.30																						NO WORK REQ'D.											
101	13+40.7	19.7	X			8	PVC	SAN. MANHOLE				487.03	479.20	487.08																					ADJUST CASTING TO GRADE											
102	14+79.9	21.1	X			8	PVC	SAN. MANHOLE				487.43	479.73	479.21																					ADJUST CASTING TO GRADE											
103	14+94.1	35.0		X		8	PVC	SAN. MANHOLE				489.36	482.24	479.95																					ADJUST CASTING TO GRADE											
104	17+29.0	23.8	X					STORM INLET																																						
105	17+62.1	20.2		X				STORM INLET																																						
106	18+50.9	20.5		X				STORM INLET																																						
107	18+64.7	23.7	X					STORM INLET																																						
108	21+54.1	18.4		X		12	PVC	SAN. MANHOLE				488.25	477.22																						ADJUST CASTING TO GRADE											
110	25+02.8	19.3		X				SAN. MANHOLE				488.70	478.75	477.50																					ADJUST CASTING TO GRADE											
111	31.56.4	17.6		X		8	PVC	SAN. MANHOLE				493.50	481.29	478.80																					ADJUST CASTING TO GRADE											
114	37+79.0	17.2		X		8	PVC	SAN. MANHOLE				495.83	487.44	481.32																					ADJUST CASTING TO GRADE											
115	40+04.90	39.0		X				MANHOLE																												ADJUST CASTING TO GRADE										
116	41+71.4	18.1		X		8	PVC	SAN. MANHOLE				497.04	490.33	488.78																					ADJUST CASTING TO GRADE											
117	42+94.5	59.4		X				STORM INLET																												NO WORK REQ'D.										
119	45+40.9	18.4		X		8	PVC	SAN. MANHOLE				498.57	491.82	490.39																					ADJUST CASTING TO GRADE											
120	47+29.8	34.2		X		8	PVC	SAN. MANHOLE				498.88	493.21																						ADJUST CASTING TO GRADE											
121	50+19.7	30.6		X		8	PVC	MANHOLE				498.66	492.16																						ADJUST CASTING TO GRADE											
122	50+29.3	38.9		X		8	PVC	SAN. MANHOLE				499.04																							ADJUST CASTING TO GRADE											
123	53+13.5	32.4		X		8	PVC	SAN. MANHOLE				498.08	490.83	489.76																					ADJUST CASTING TO GRADE											
124	56+07.1	34.5		X		8	PVC	SAN. MANHOLE				498.72	492.58																						ADJUST CASTING TO GRADE											
125	60+01.6	31.3		X		8	PVC	SAN. MANHOLE				499.49	493.20	491.56																					ADJUST CASTING TO GRADE											
126	61+08			X				MANHOLE																												ADJUST CASTING TO GRADE										
127	70+44.0	32.1		X		8	PVC	SAN. MANHOLE				500.36	493.91																						NO WORK REQ'D.											
PROPOSED	
200	27+14.8	30.0		X				FRENCH DRAIN							14																					SEE DETAILS - SHEET 56										
209	28+14	29.0		X				FRENCH DRAIN							9																					SEE DETAILS - SHEET 56										
210	28+92	29.0		X				FRENCH DRAIN							4																					SEE DETAILS - SHEET 56										
211	29+86	29.0		X				FRENCH DRAIN							13																					SEE DETAILS - SHEET 56										
201	31+00.0	28.0		X		6	4	CATCH BASIN, E7	50			492.13	491.13		7.5																				SEE DETAILS - SHEET 56											
202	32+60.0	45.0		X		6	4	CATCH BASIN, E7	50			492.79	491.79		7.5																				SEE DETAILS - SHEET 56											
203	38+50.0	28.0		X		6	4	CATCH BASIN, E7	50			495.00	494.00		7.5																				SEE DETAILS - SHEET 56											
204	63+90.0	28.0		X		6	4	CATCH BASIN, E7	25			498.70	497.70		7.5																				SEE DETAILS - SHEET 56											
205	65+11.0	28.0		X		6	4	CATCH BASIN, E7	25			499.38	498.38		7.5																				SEE DETAILS - SHEET 56											
206	67+00.0	28.0		X		6	4	CATCH BASIN, E7	50			499.30	498.30		7.5																				SEE DETAILS - SHEET 56											
207	68+00.0	28.0		X		6	4	CATCH BASIN, E7	50			499.60	498.60		7.5																				SEE DETAILS - SHEET 56											
208	69+50.0	28.0		X		6	4	CATCH BASIN, E7	50			499.25	498.25		7.5																				SEE DETAILS - SHEET 56											

					PRELIM. STG. 3 REVIEW NOT FOR CONSTRUCTION 06/24/25	RECOMMENDED FOR APPROVAL _____ DESIGN ENGINEER _____ DATE _____		INDIANA DEPARTMENT OF TRANSPORTATION	HORIZONTAL SCALE NA	BRIDGE FILE 84-00242
						VERTICAL SCALE NA	DESIGNATION 1901781 & 2500983			
						DESIGNED: _____ KAM DRAWN: _____ KAM	STRUCTURE DATA TABLE	SHEETS 122 of 173		
						CHECKED: _____ DPL CHECKED: _____ DPL		CONTRACT R-42521		

W:\Vegs_Grundy\2021-081 Vego Co. Cranes, Rd\Drawings\CD\DWGSA - Mainline.dgn
6/25/2025
RFS:phg
12:57:27 PM
NOV 13

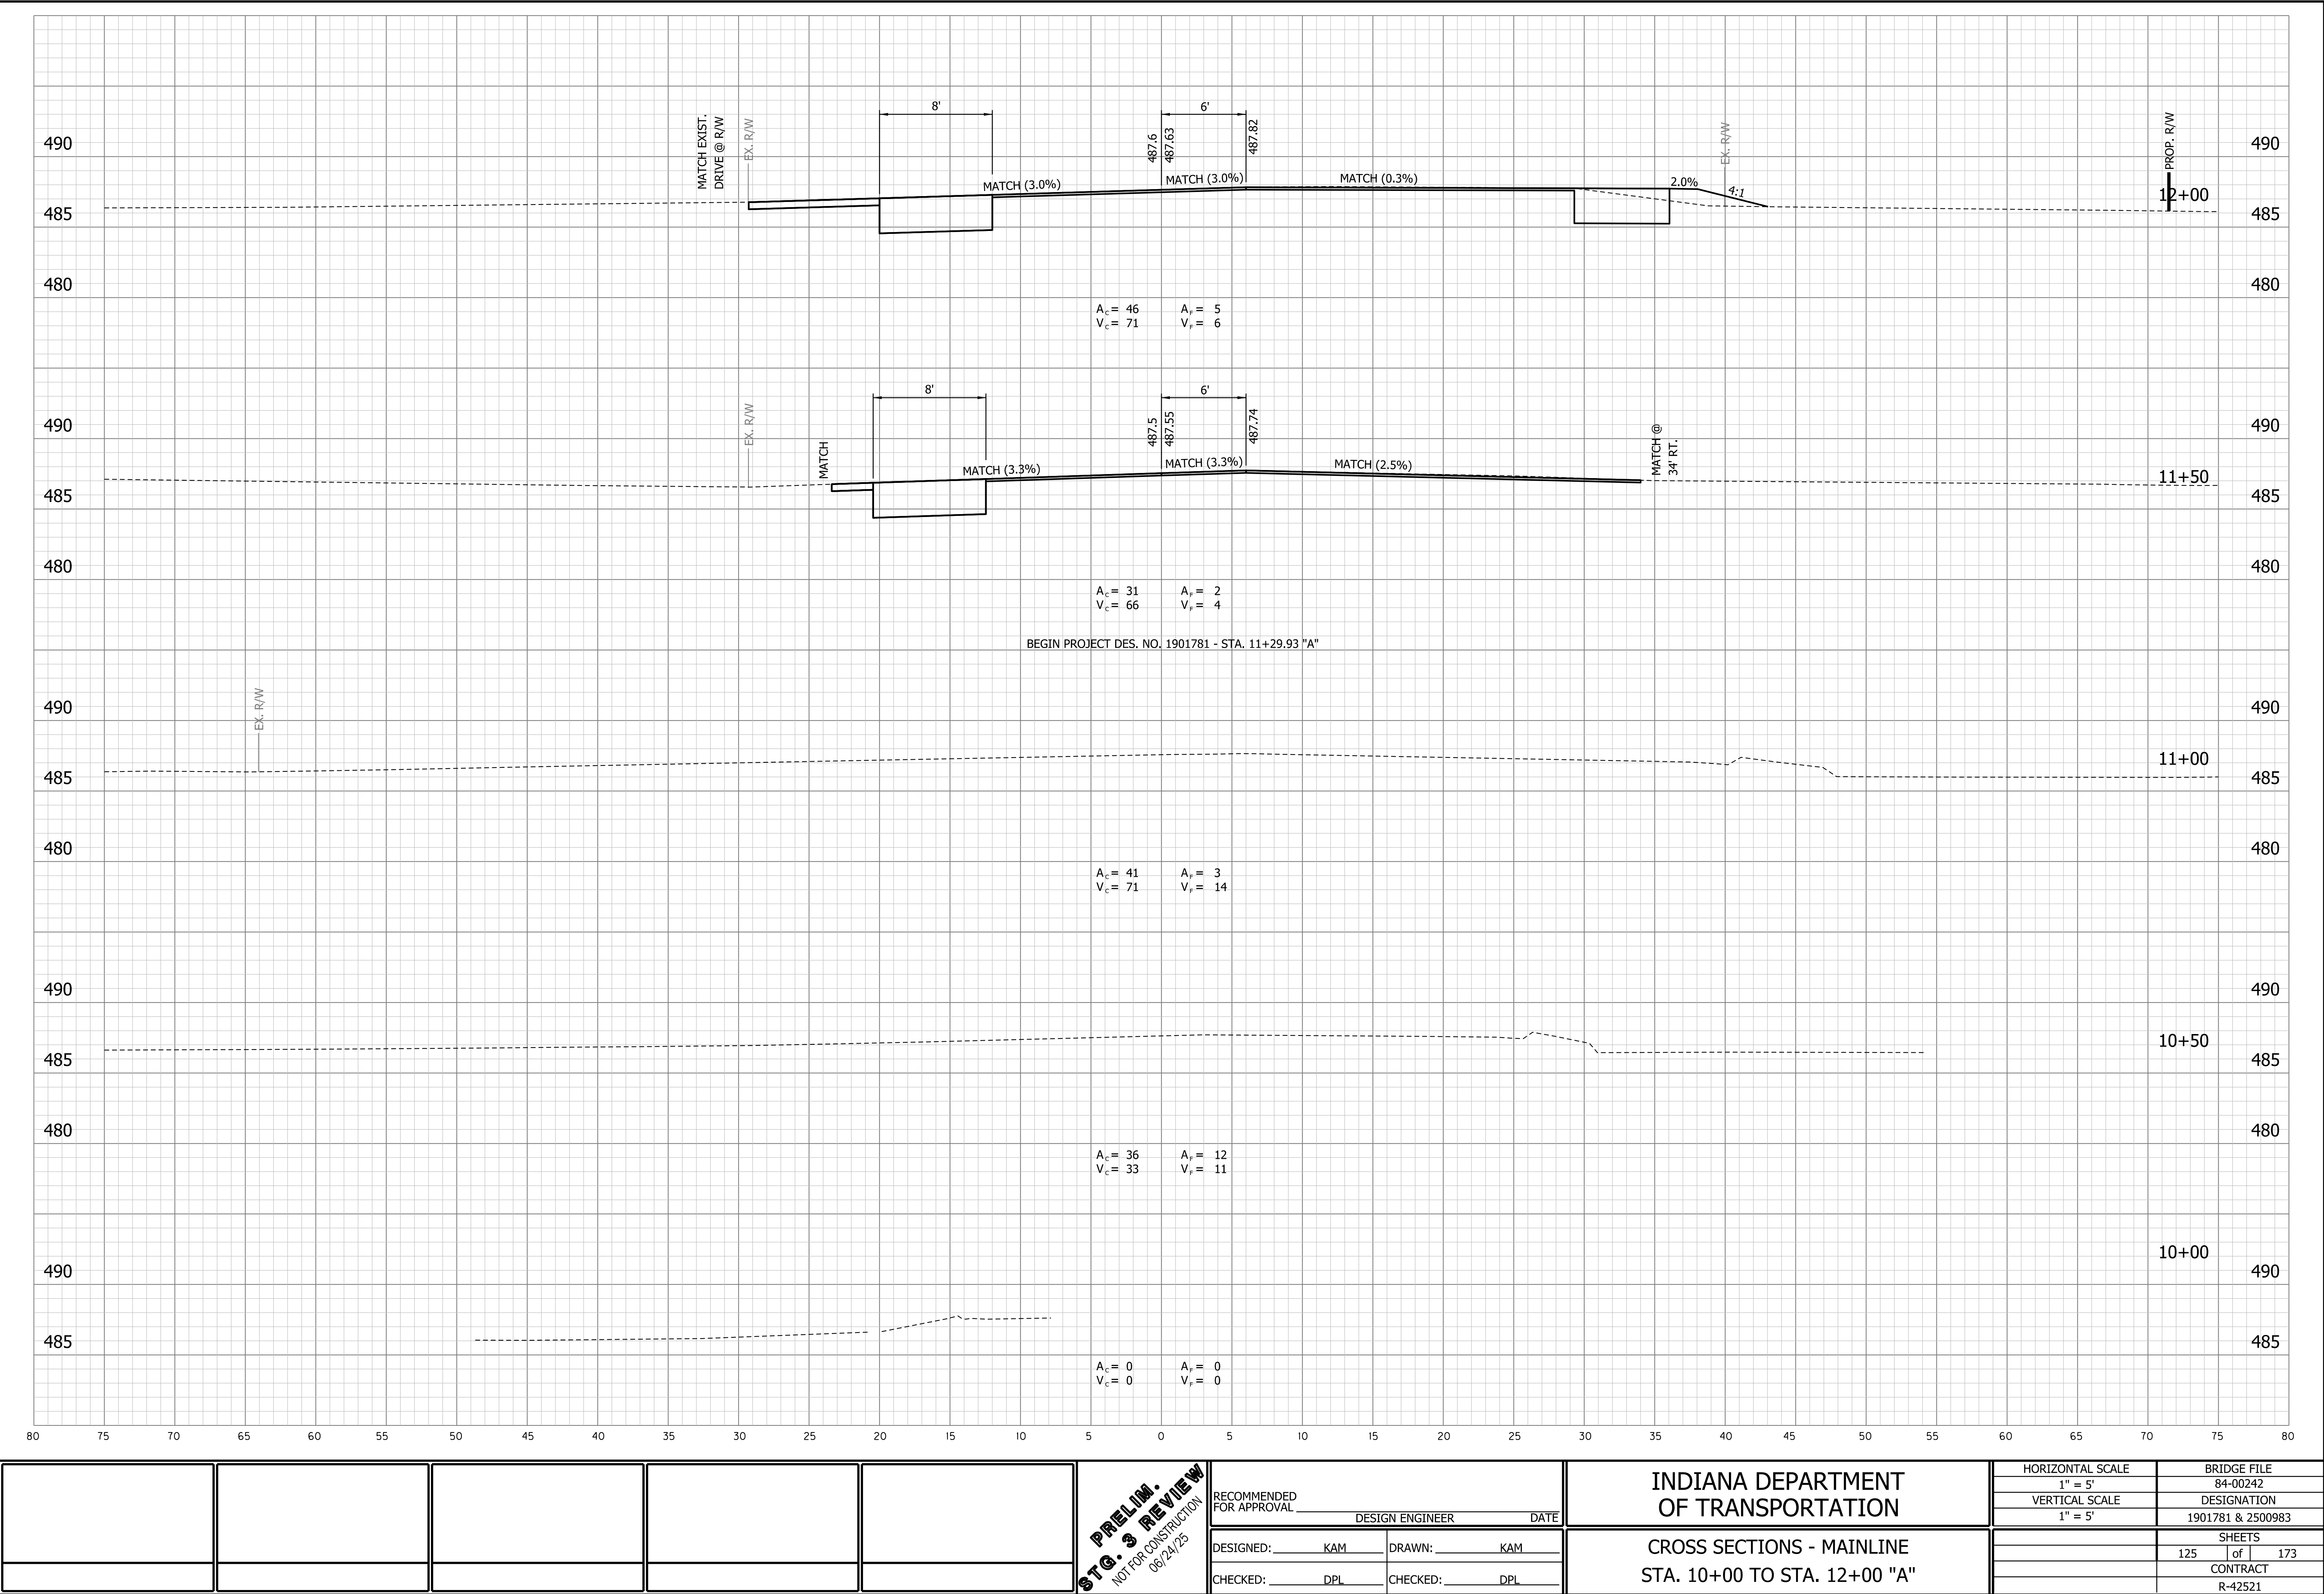

PRELIM.
STG. 3 REVIEW
NOT FOR CONSTRUCTION
06/24/25

RECOMMENDED FOR APPROVAL _____		DESIGN ENGINEER _____		DATE _____	
DESIGNED: _____ KAM		DRAWN: _____ KAM			
CHECKED: _____ DPL		CHECKED: _____ DPL			

INDIANA DEPARTMENT OF TRANSPORTATION	
CROSS SECTIONS - MAINLINE	
STA. 10+00 TO STA. 12+00 "A"	

HORIZONTAL SCALE 1" = 5'	BRIDGE FILE 84-00242
VERTICAL SCALE 1" = 5'	DESIGNATION 1901781 & 2500983
	SHEETS 125 of 173
	CONTRACT R-42521


W:\Vegs_Grassy\2024-081_Vegs_Cr_Cross_Sect\Drawings - Mainline.dgn
6/25/2025
12:57:28 PM
RFS:phg
13
NOV 13



					PRELIM. STG. 3 REVIEW NOT FOR CONSTRUCTION 06/24/25	RECOMMENDED FOR APPROVAL _____		DESIGN ENGINEER _____		DATE _____		INDIANA DEPARTMENT OF TRANSPORTATION				HORIZONTAL SCALE 1" = 5'		BRIDGE FILE 84-00242	
						DESIGNED: _____ KAM		DRAWN: _____ KAM		CROSS SECTIONS - MAINLINE STA. 12+50 TO STA. 14+00 "A"				VERTICAL SCALE 1" = 5'		DESIGNATION 1901781 & 2500983			
						CHECKED: _____ DPL		CHECKED: _____ DPL											
																		SHEETS 126 of 173	
																		CONTRACT R-42521	

PRELIM.
STG. 3 REVIEW
NOT FOR CONSTRUCTION
06/24/25

W:\Vegs_Grundy\2024-081 Vego Co- Cities_R&D\sect\CA0\USA - Mainline.dgn
6/25/2025
12:57:28 PM
RFS:phg
12/07/23

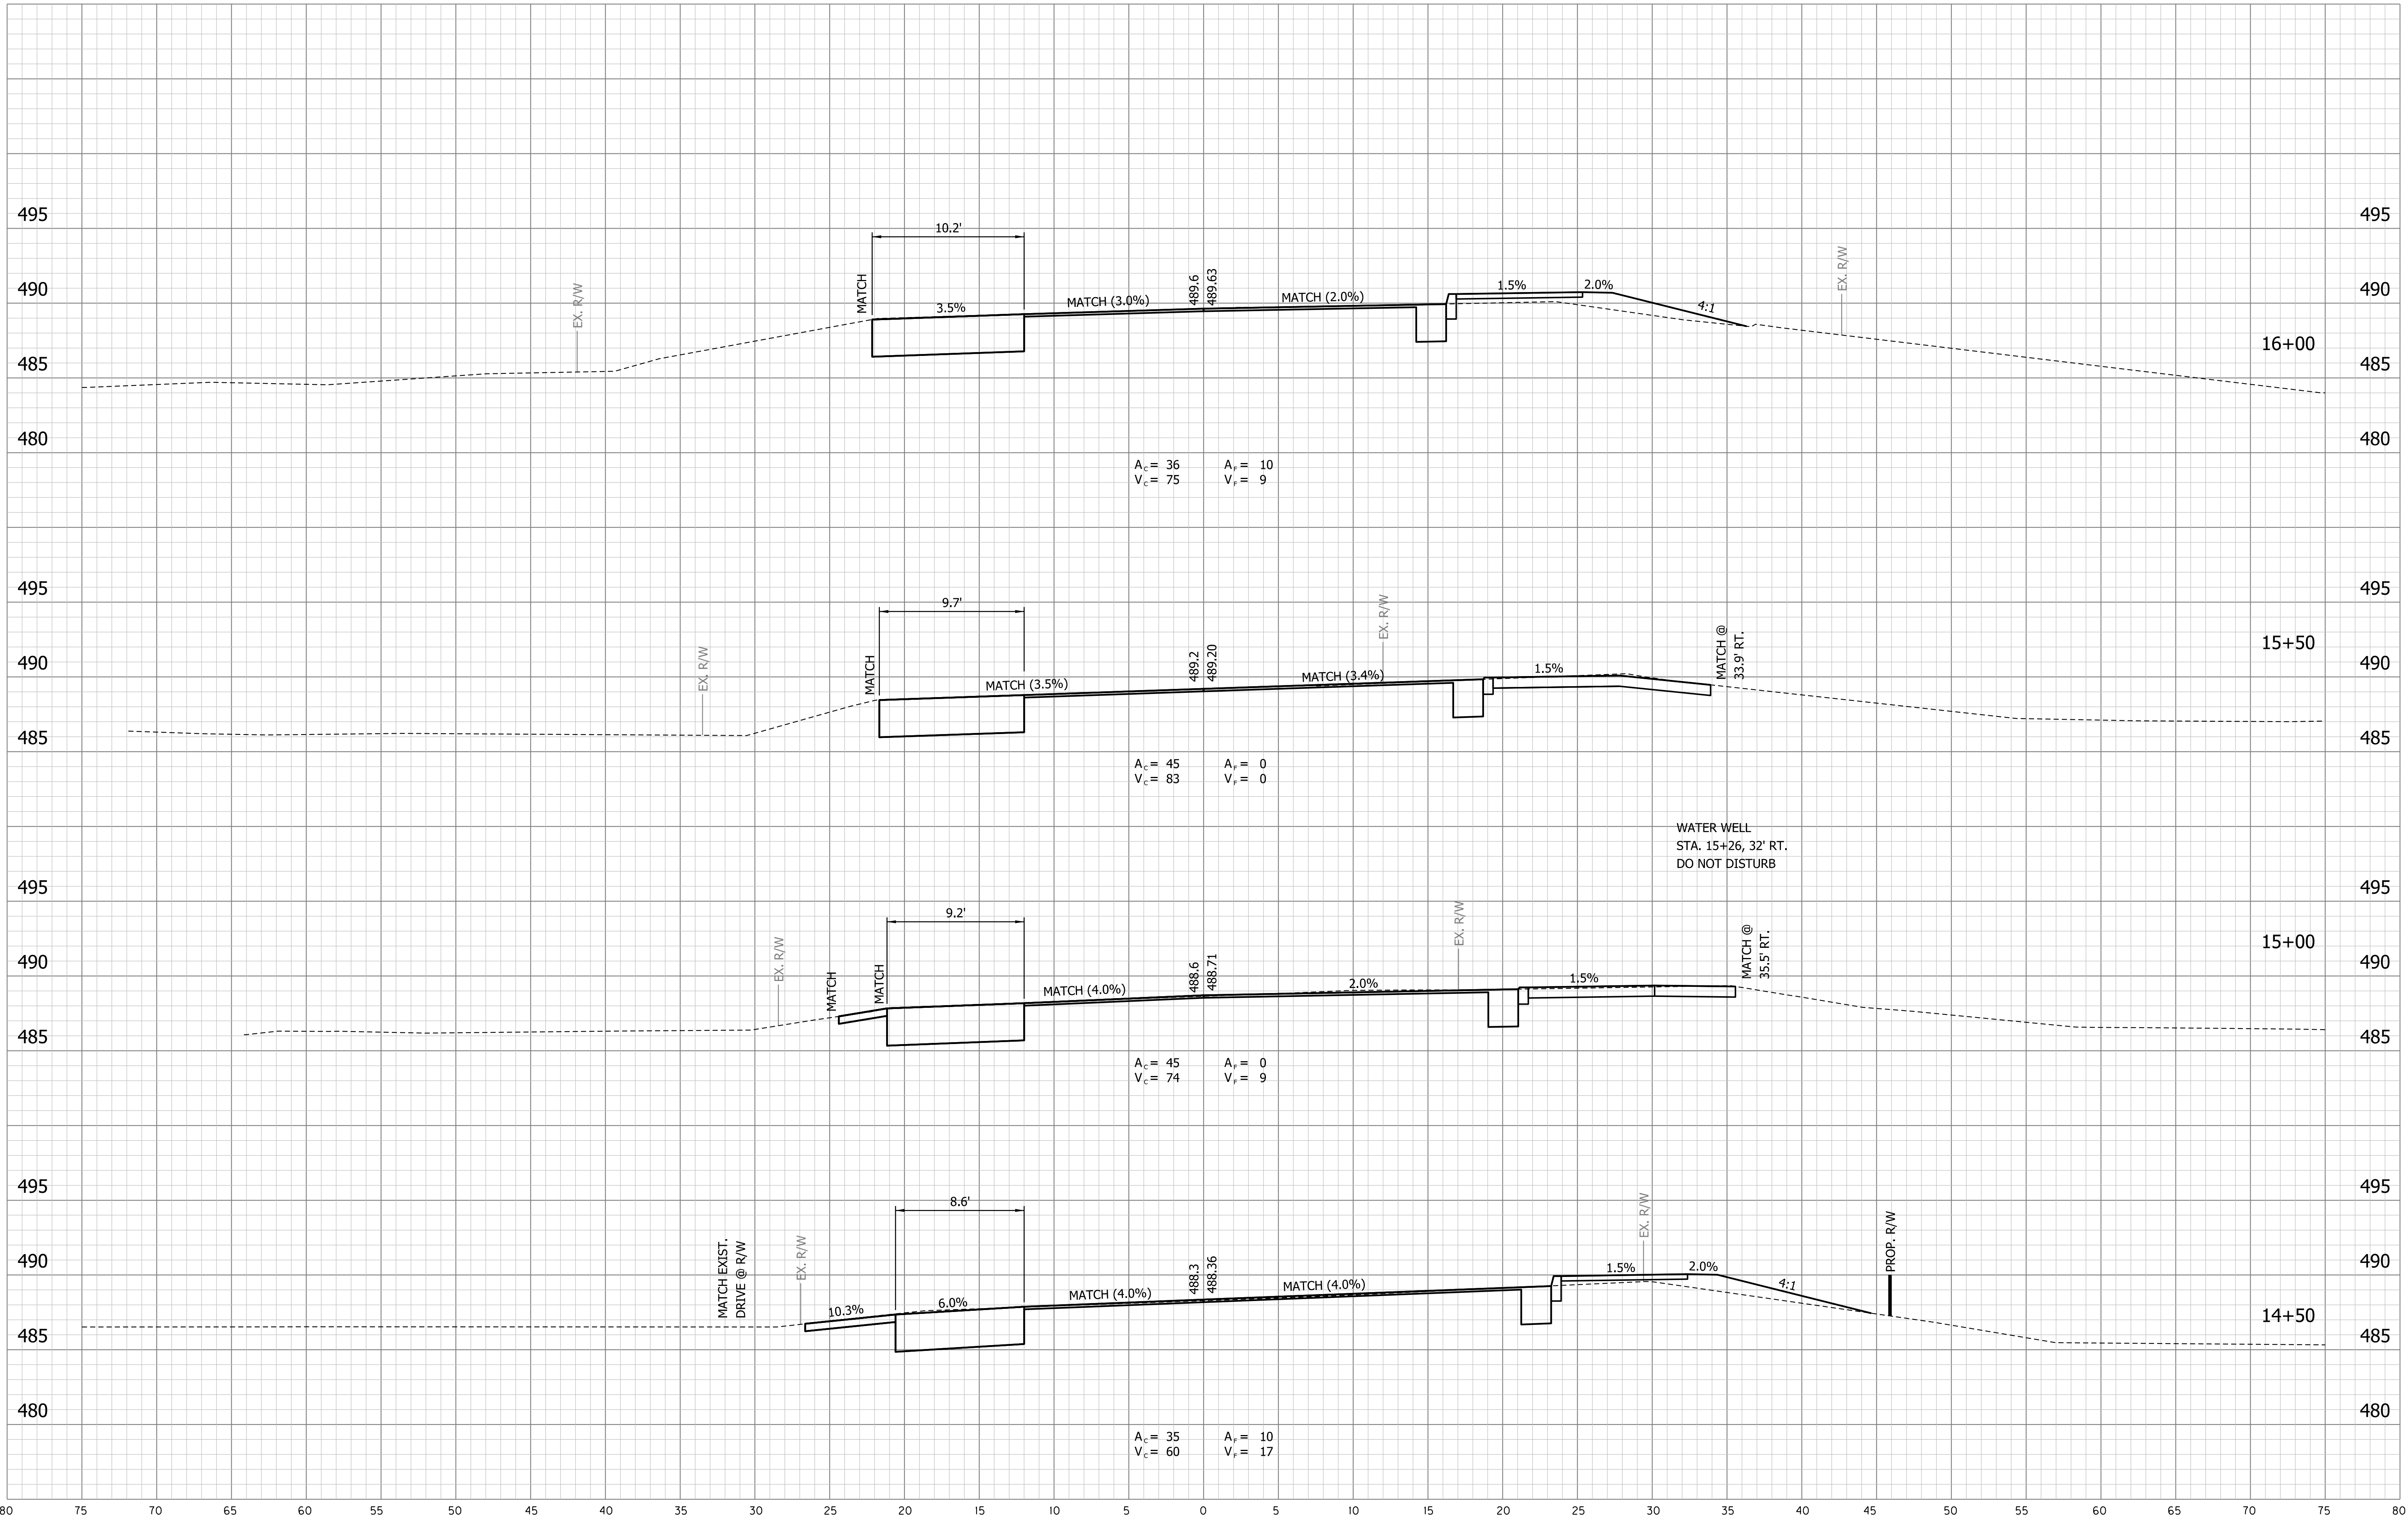


PRELIM.
STG. 3 REVIEW
NOT FOR CONSTRUCTION
06/24/25

RECOMMENDED FOR APPROVAL _____	DESIGN ENGINEER _____	DATE _____
DESIGNED: _____ KAM	DRAWN: _____ KAM	
CHECKED: _____ DPL	CHECKED: _____ DPL	

INDIANA DEPARTMENT OF TRANSPORTATION
CROSS SECTIONS - MAINLINE
STA. 14+50 TO STA. 16+00 "A"

HORIZONTAL SCALE 1" = 5'	BRIDGE FILE 84-00242
VERTICAL SCALE 1" = 5'	DESIGNATION 1901781 & 2500983
	SHEETS 127 of 173
	CONTRACT R-42521

W:\Vegs_Grundy\2021-051 Vego Co- Chgoas_Rd\Project\CAD\WSA - Mainline.dgn
RFS:phg
6/25/2025
12:57:28 PM
13

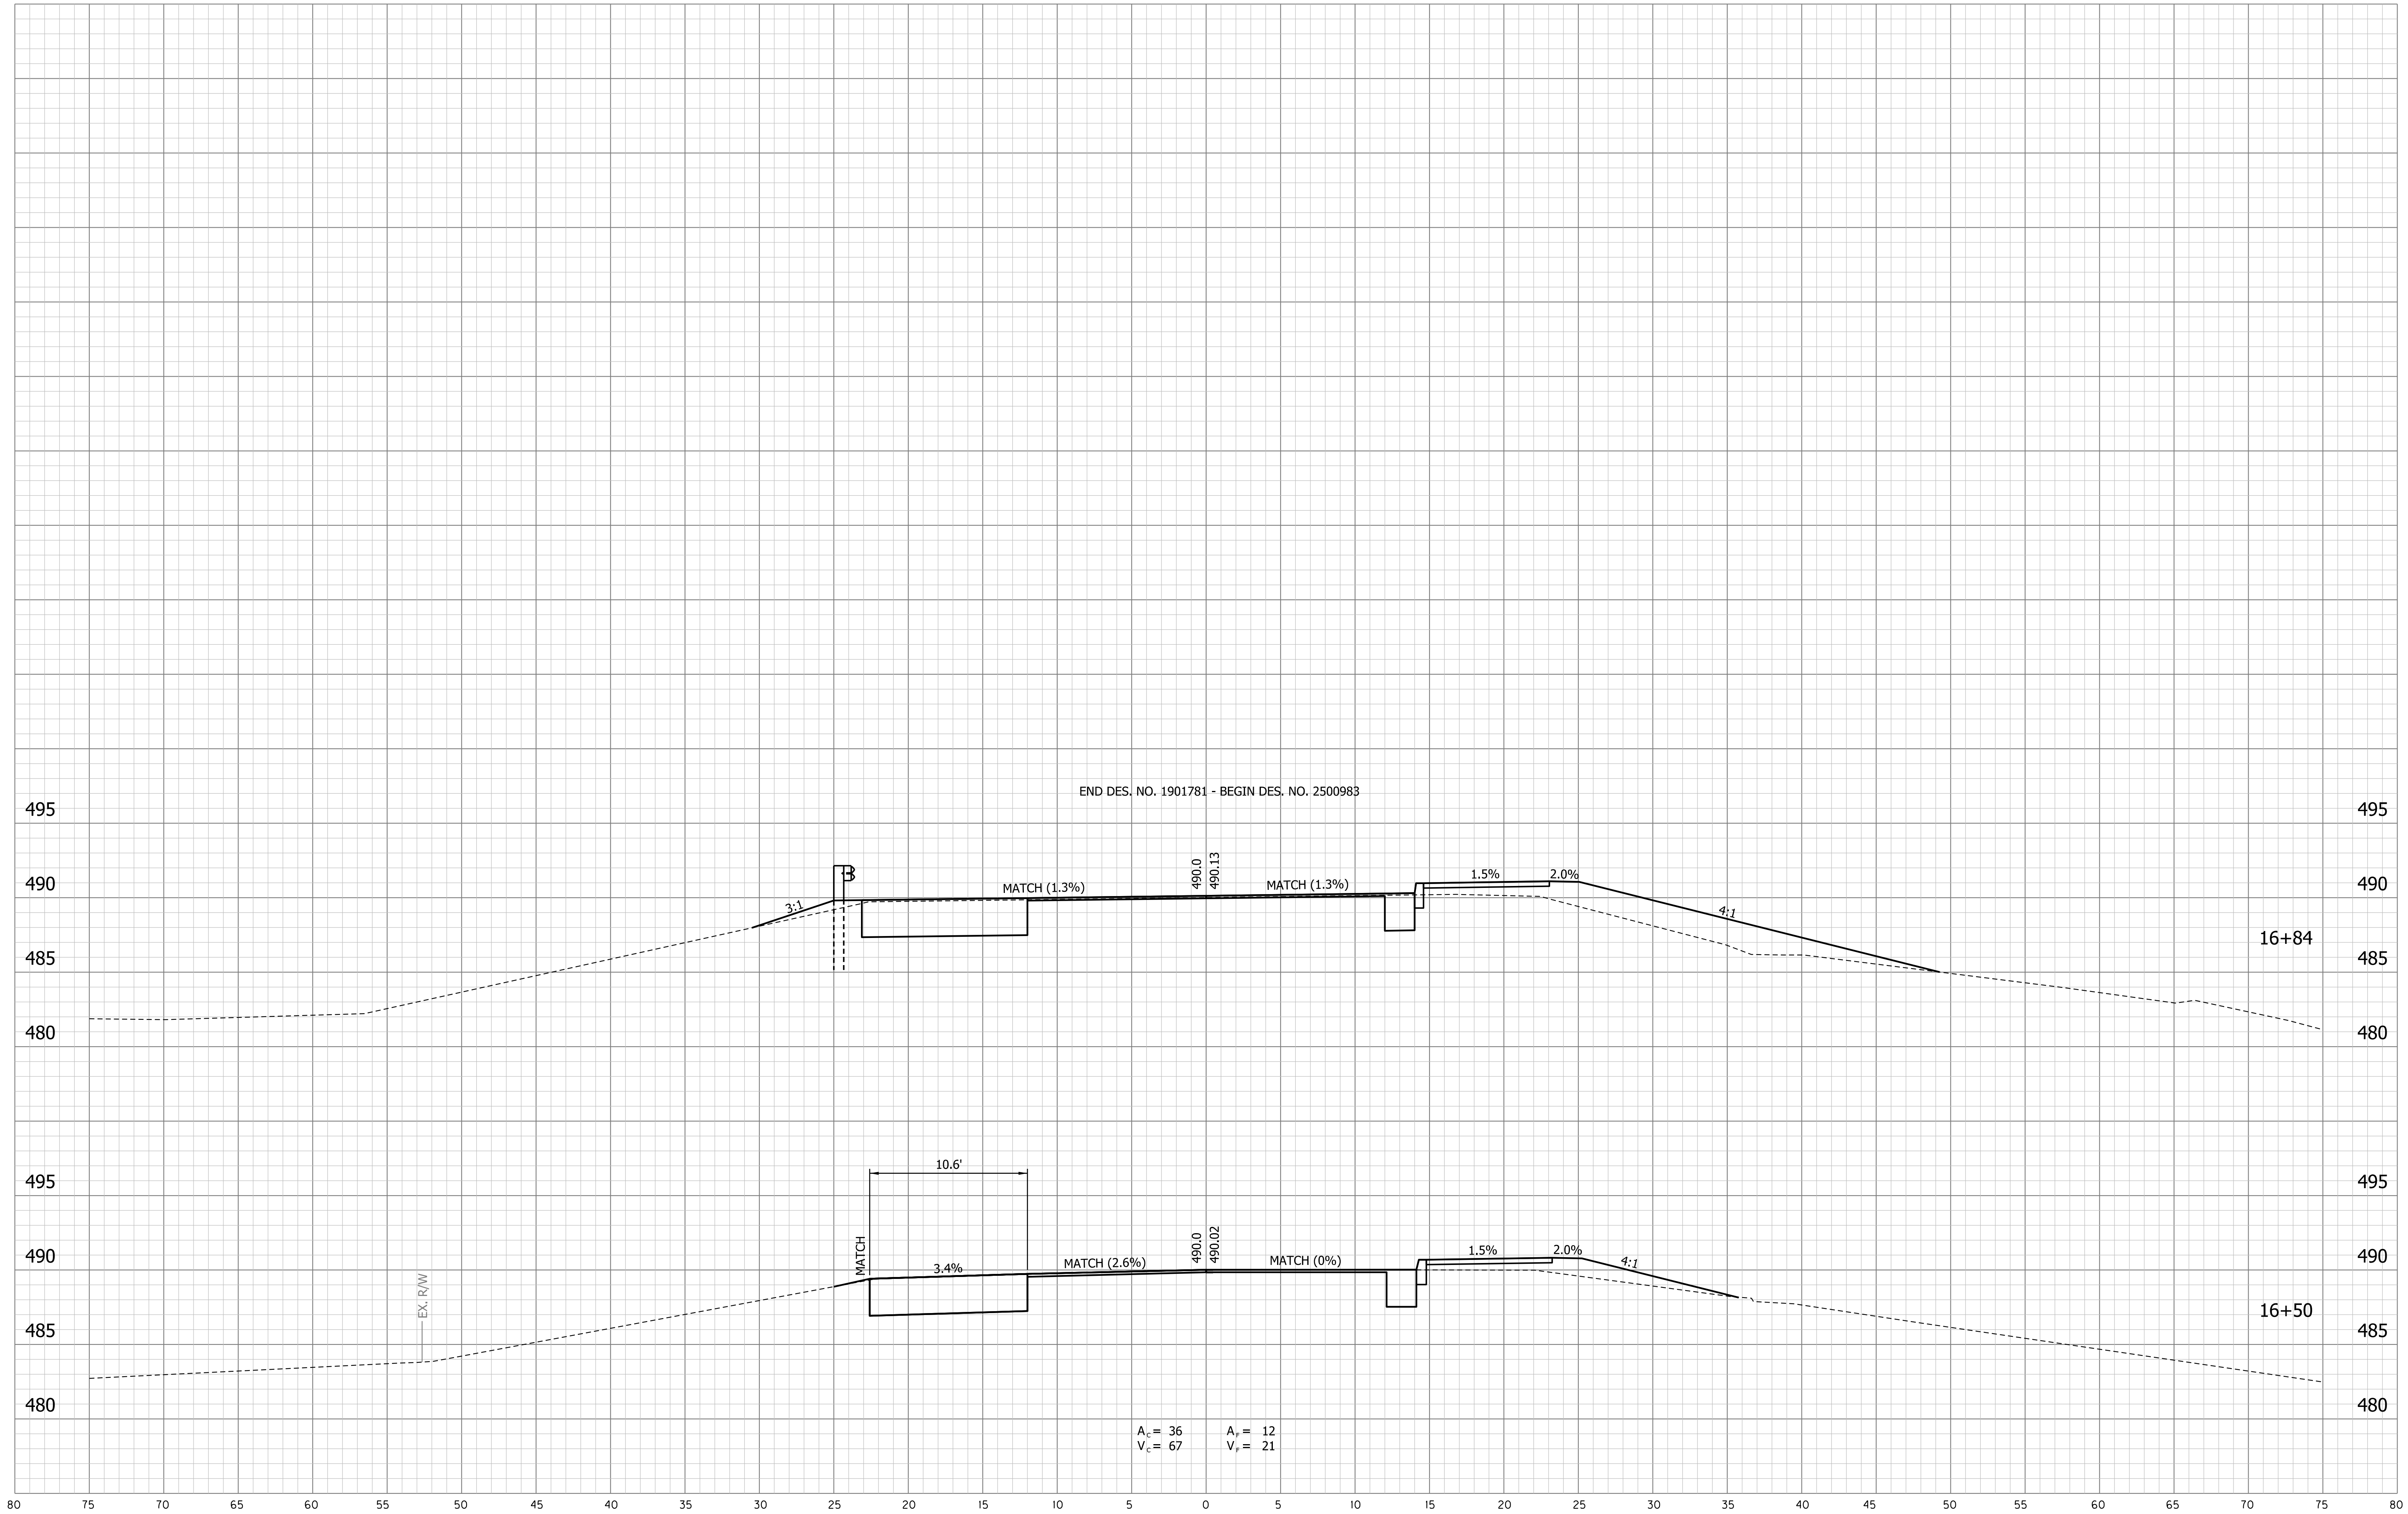


PRELIM.
STG. 3 REVIEW
NOT FOR CONSTRUCTION
06/24/25

RECOMMENDED FOR APPROVAL _____		DESIGN ENGINEER _____		DATE _____	
DESIGNED: _____ KAM		DRAWN: _____ KAM			
CHECKED: _____ DPL		CHECKED: _____ DPL			


INDIANA DEPARTMENT OF TRANSPORTATION	
CROSS SECTIONS - MAINLINE	
STA. 16+50 TO STA. 16+50 "A"	

HORIZONTAL SCALE 1" = 5'		BRIDGE FILE 84-00242	
VERTICAL SCALE 1" = 5'		DESIGNATION 1901781 & 2500983	
		SHEETS 128 of 173	
		CONTRACT R-42521	

W:\Vegs_Grassy\2021-081 Vego Co- Cities_R&D\sect\CA0\USA - Mainline.dgn
6/25/2025
RFS:phg
12:57:28 PM
NO. 128

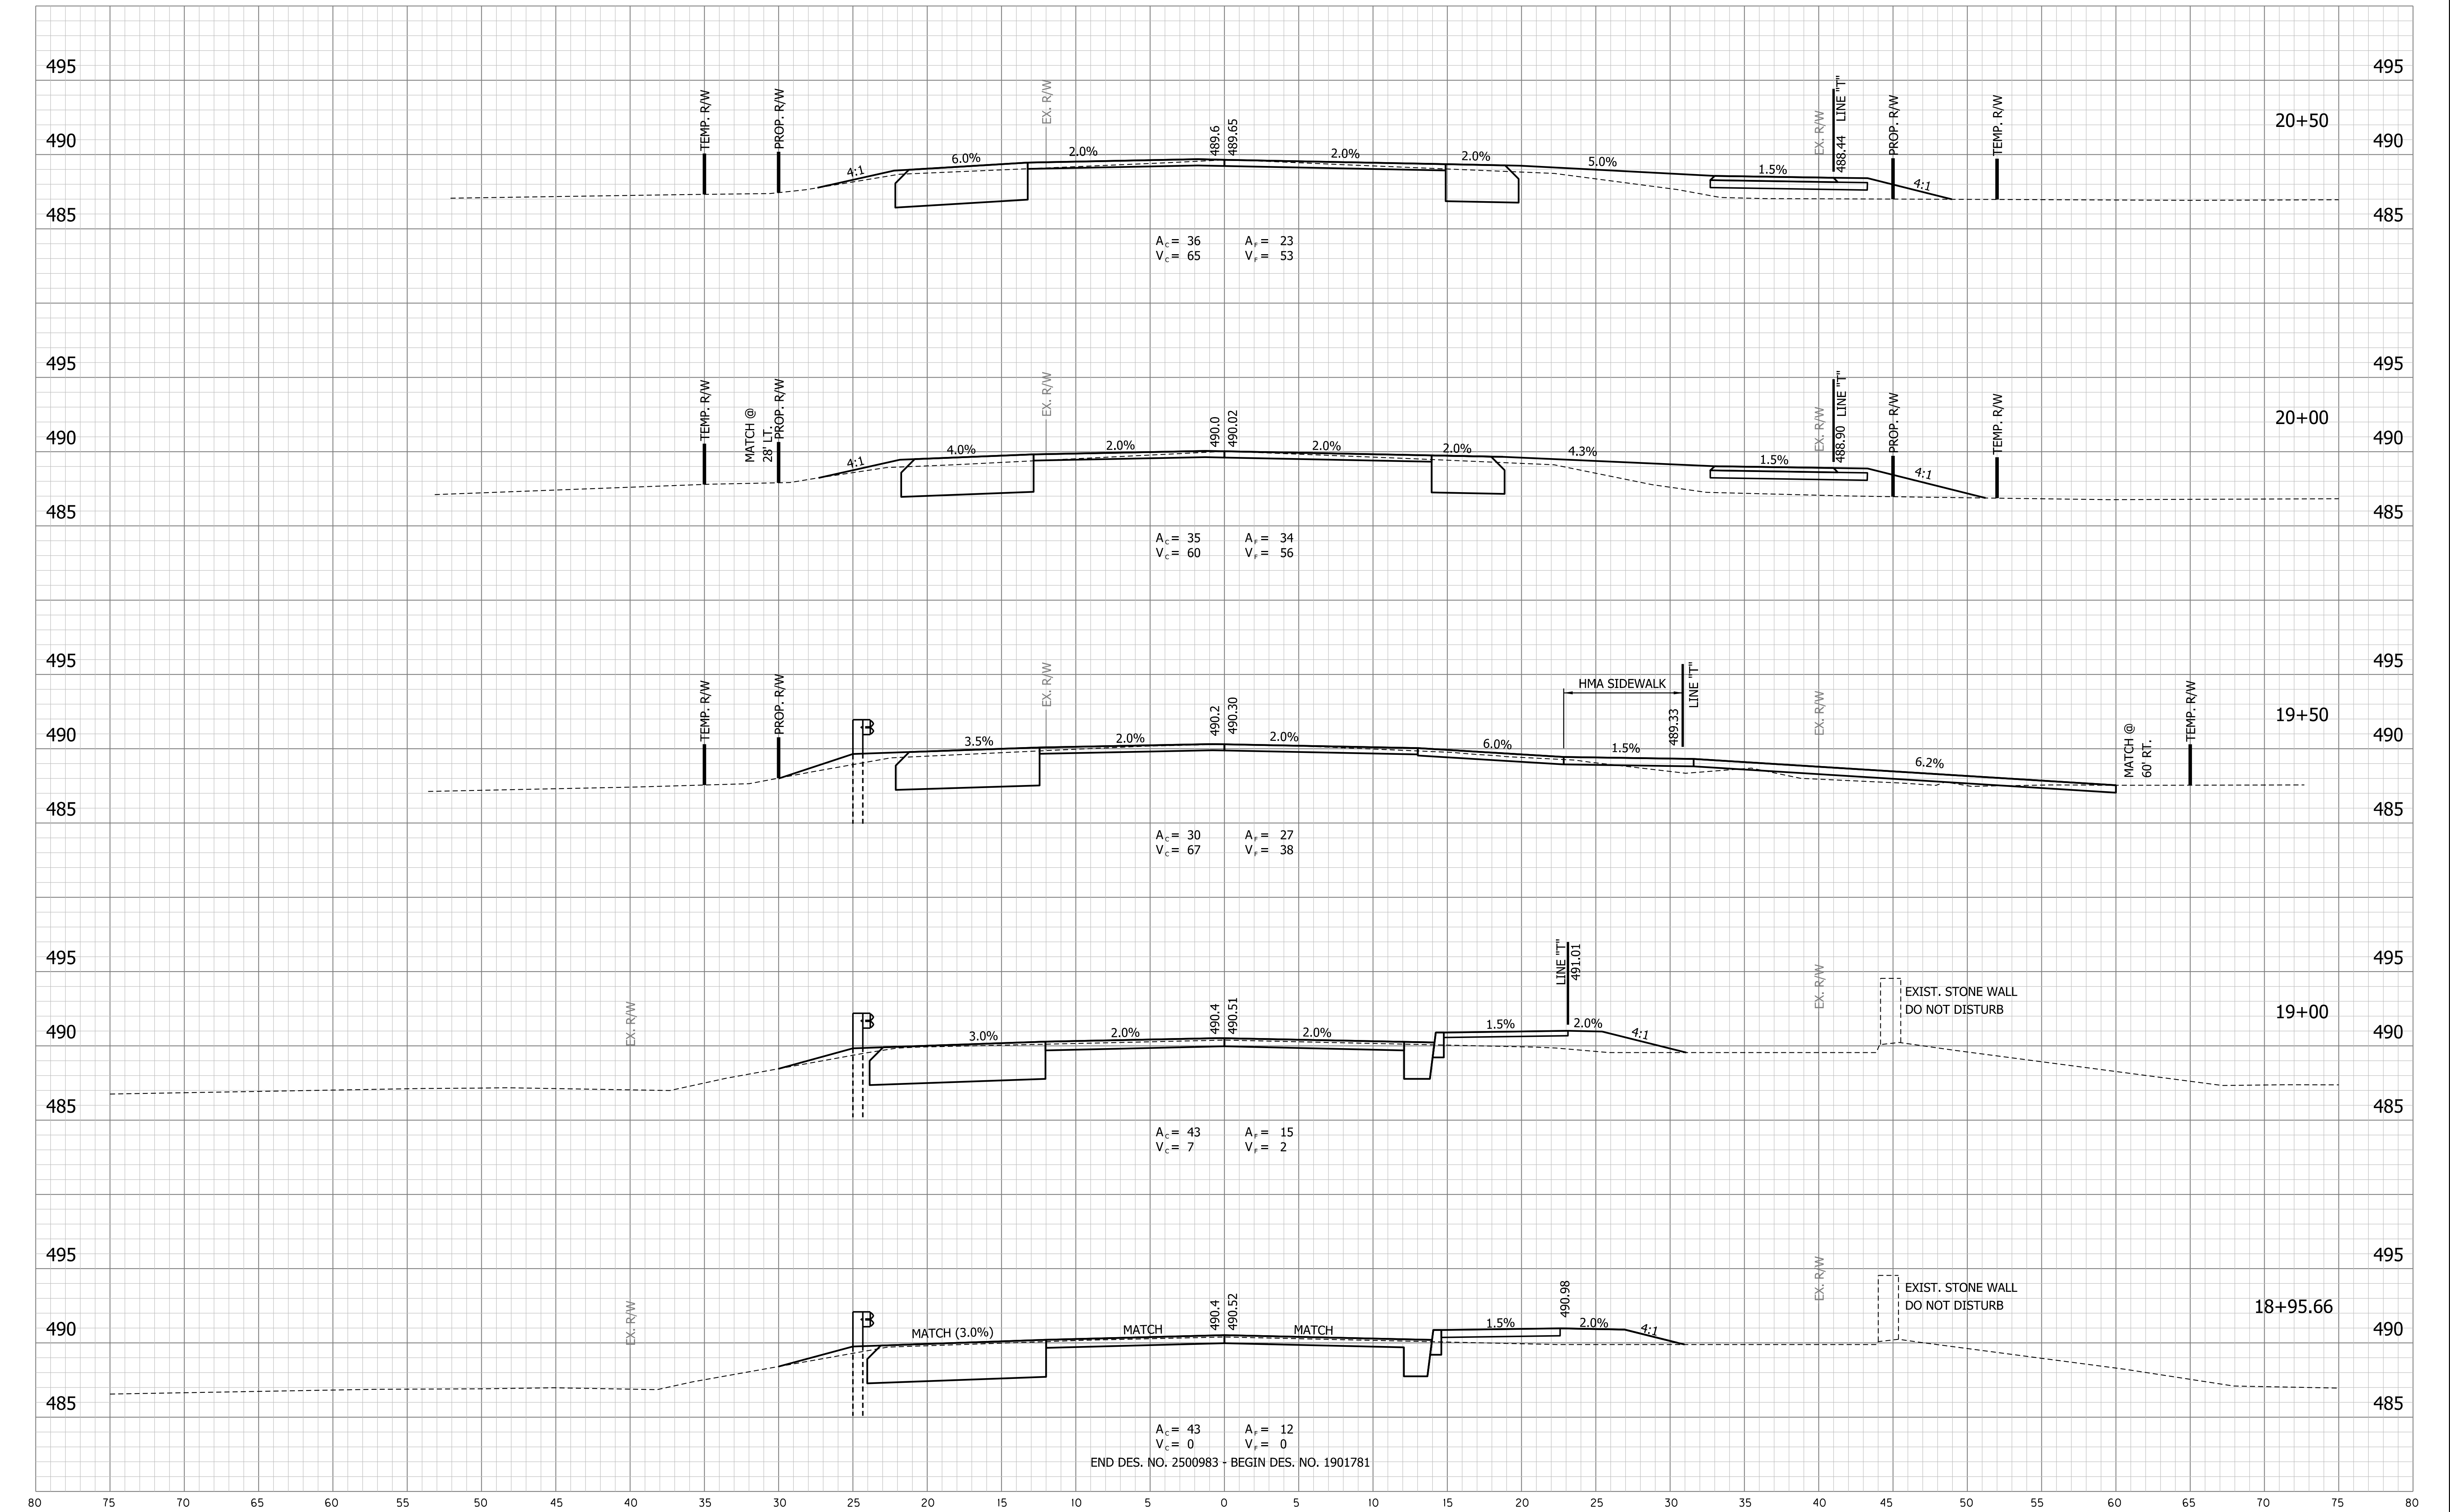


					PRELIM. STG. 3 REVIEW NOT FOR CONSTRUCTION 06/24/25	RECOMMENDED FOR APPROVAL _____		DESIGN ENGINEER _____		DATE _____		INDIANA DEPARTMENT OF TRANSPORTATION				HORIZONTAL SCALE		BRIDGE FILE			
																1" = 5'		84-00242			
												VERTICAL SCALE		DESIGNATION							
												1" = 5'		1901781 & 2500983							
						DESIGNED: _____		KAM		DRAWN: _____		KAM		CROSS SECTIONS - MAINLINE STA. 18+95 TO STA. 20+50 "A"						SHEETS	
													129					of		173	
						CHECKED: _____		DPL		CHECKED: _____		DPL						CONTRACT			
																		R-42521			

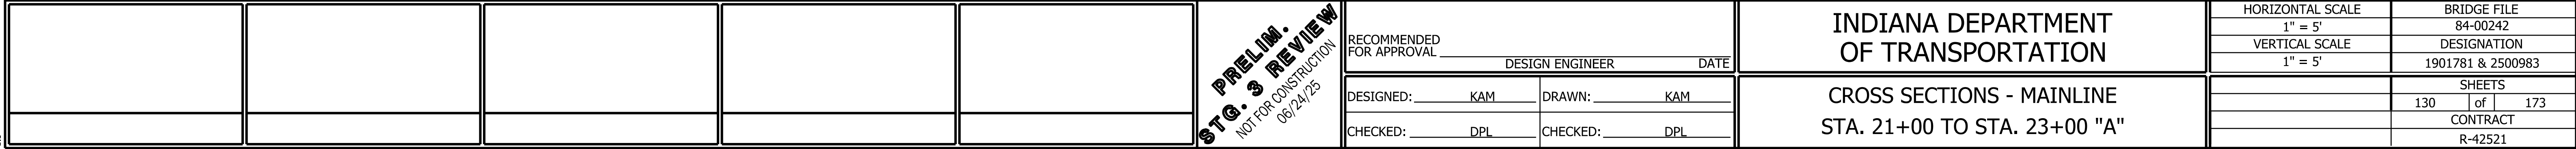

PRELIM.
STG. 3 REVIEW
NOT FOR CONSTRUCTION
06/24/25

W:\Vegs_Grassy 2021-081 Vego Co- Editor: R01020001 CAD\USA - Mainline.dgn
6/25/2025
R01020001
12:57:29 PM
13

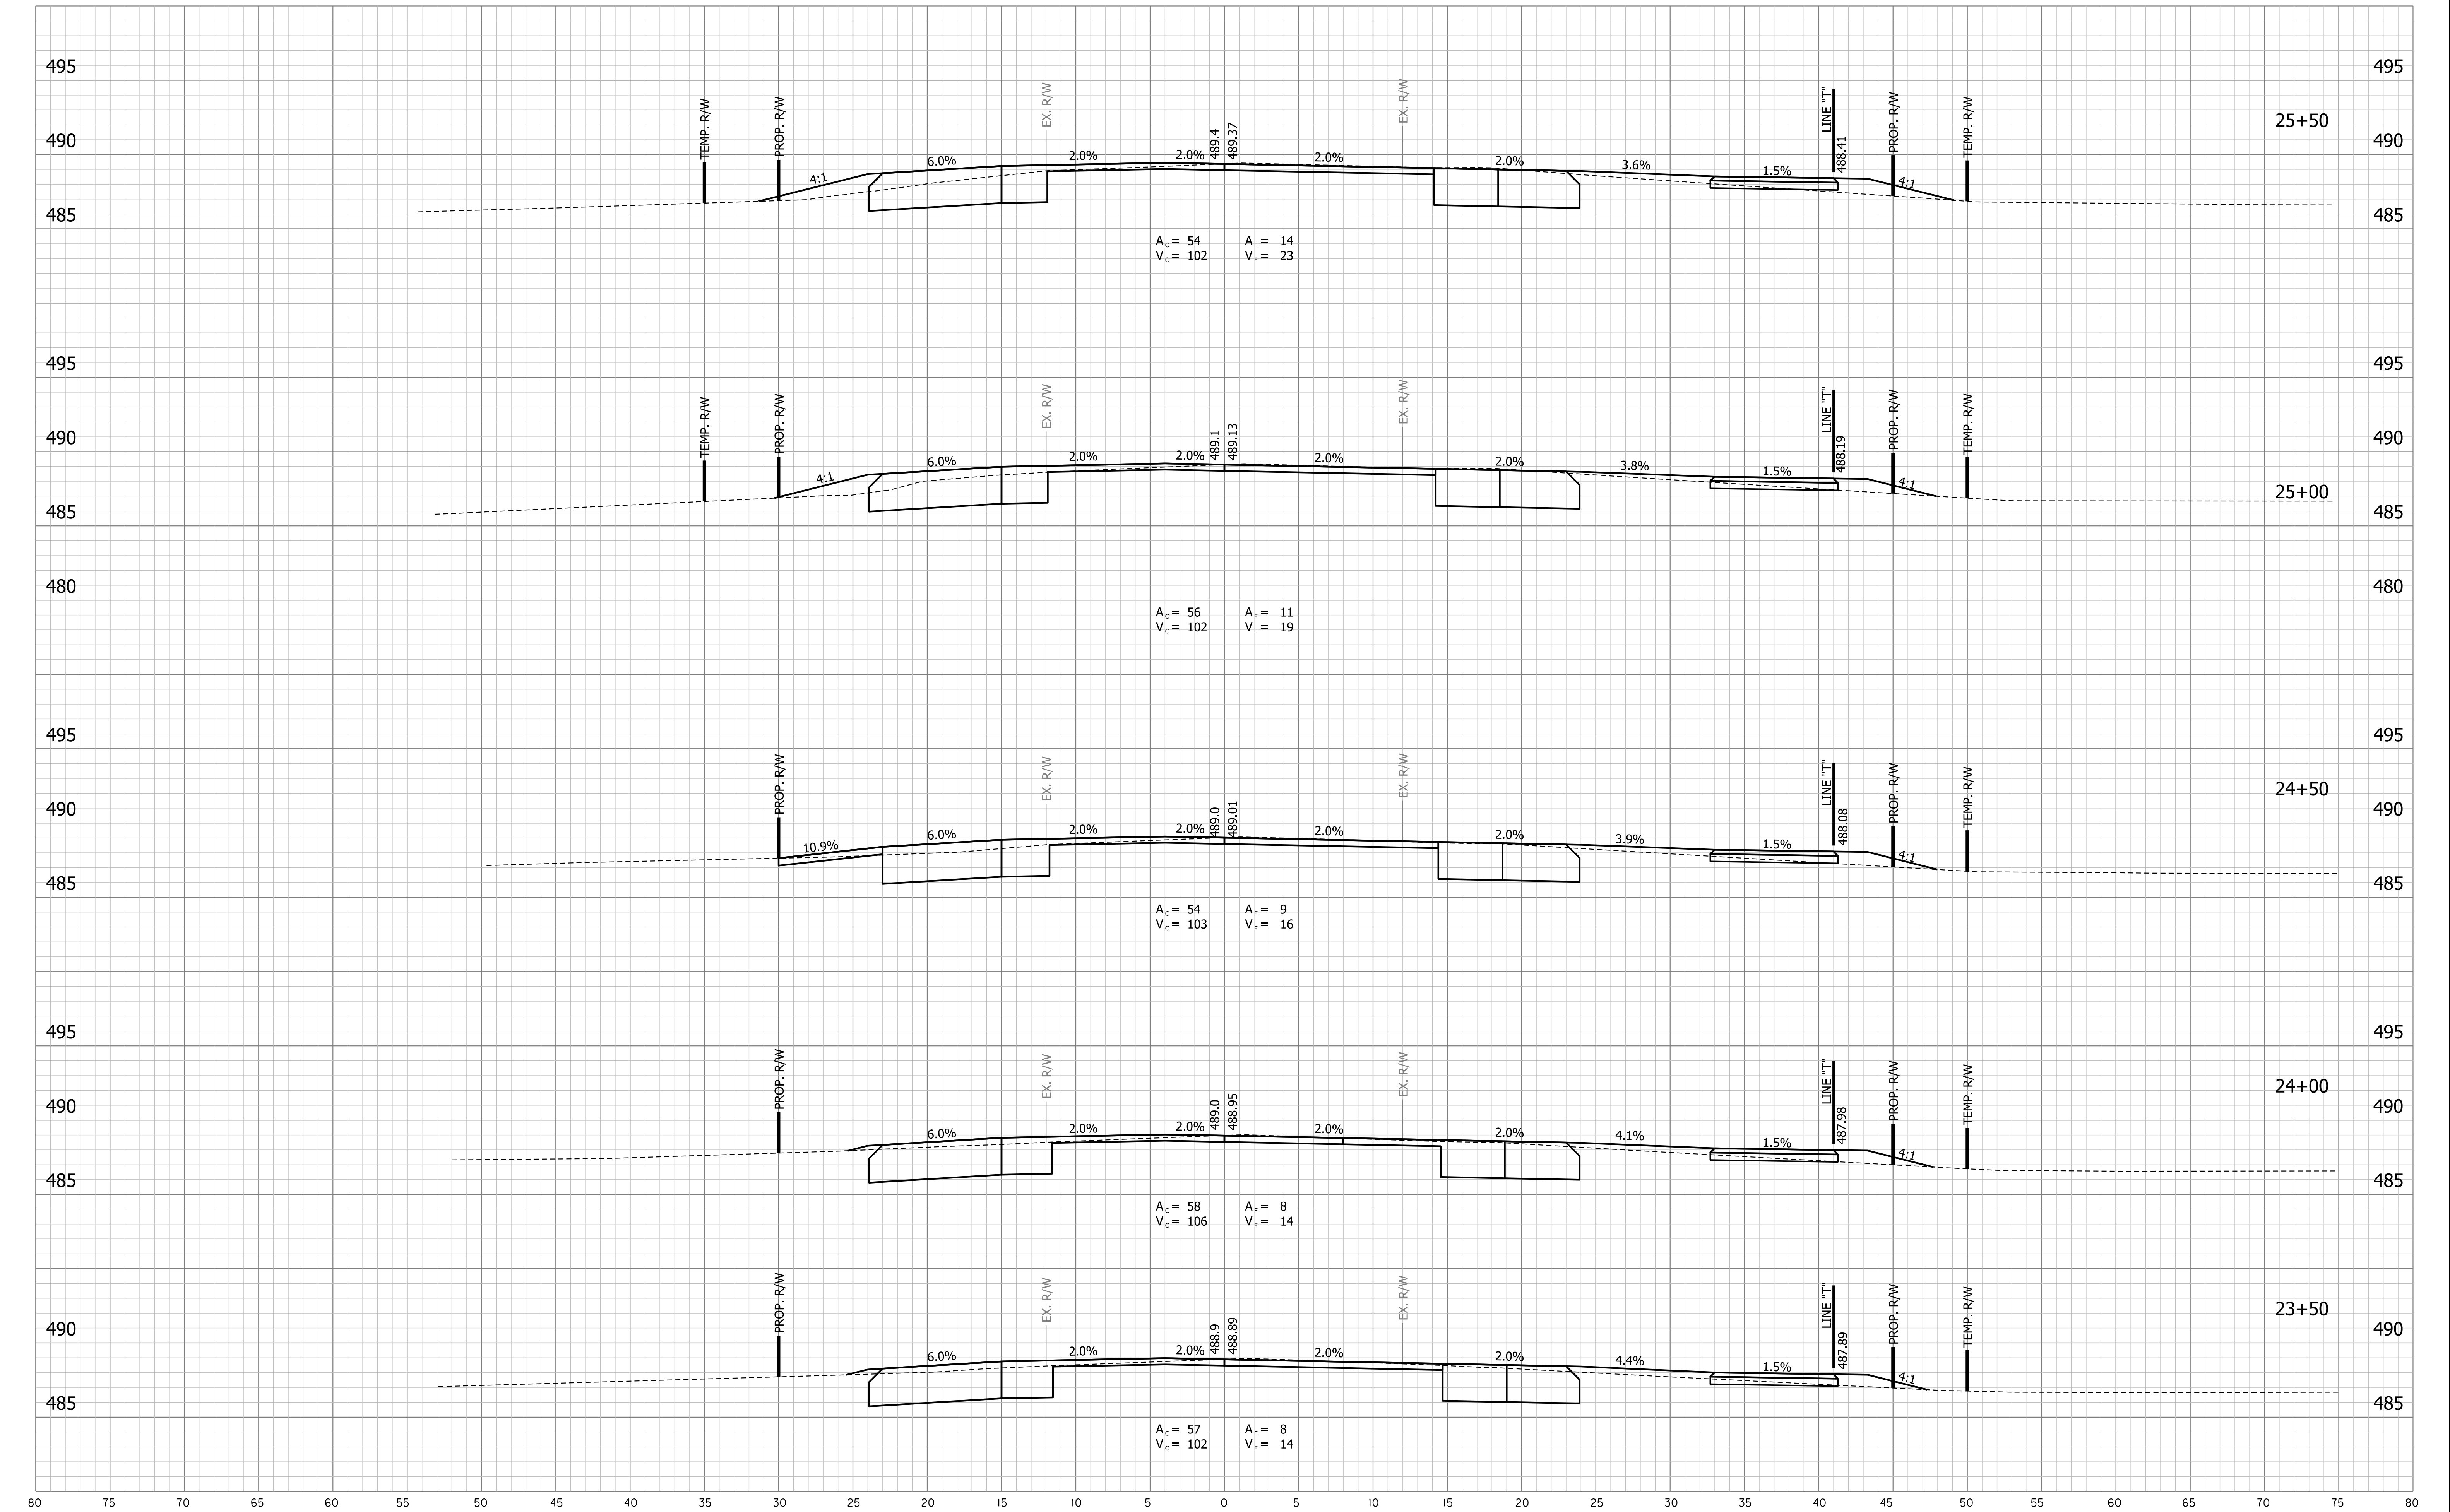


PRELIM.
STG. 3 REVIEW
NOT FOR CONSTRUCTION
06/24/25

RECOMMENDED FOR APPROVAL _____	DESIGN ENGINEER _____	DATE _____
DESIGNED: _____ KAM	DRAWN: _____ KAM	
CHECKED: _____ DPL	CHECKED: _____ DPL	

INDIANA DEPARTMENT OF TRANSPORTATION
CROSS SECTIONS - MAINLINE
STA. 23+50 TO STA. 25+50 "A"

HORIZONTAL SCALE 1" = 5'	BRIDGE FILE 84-00242
VERTICAL SCALE 1" = 5'	DESIGNATION 1901781 & 2500983
	SHEETS 131 of 173
	CONTRACT R-42521

W:\Vega_Guerra\2021-081_Vega_Guerra_PDF\Output\CAO\USA - Mainline.dgn
6/25/2025
12:57:29 PM
RFS:phg
NOCT:JTB

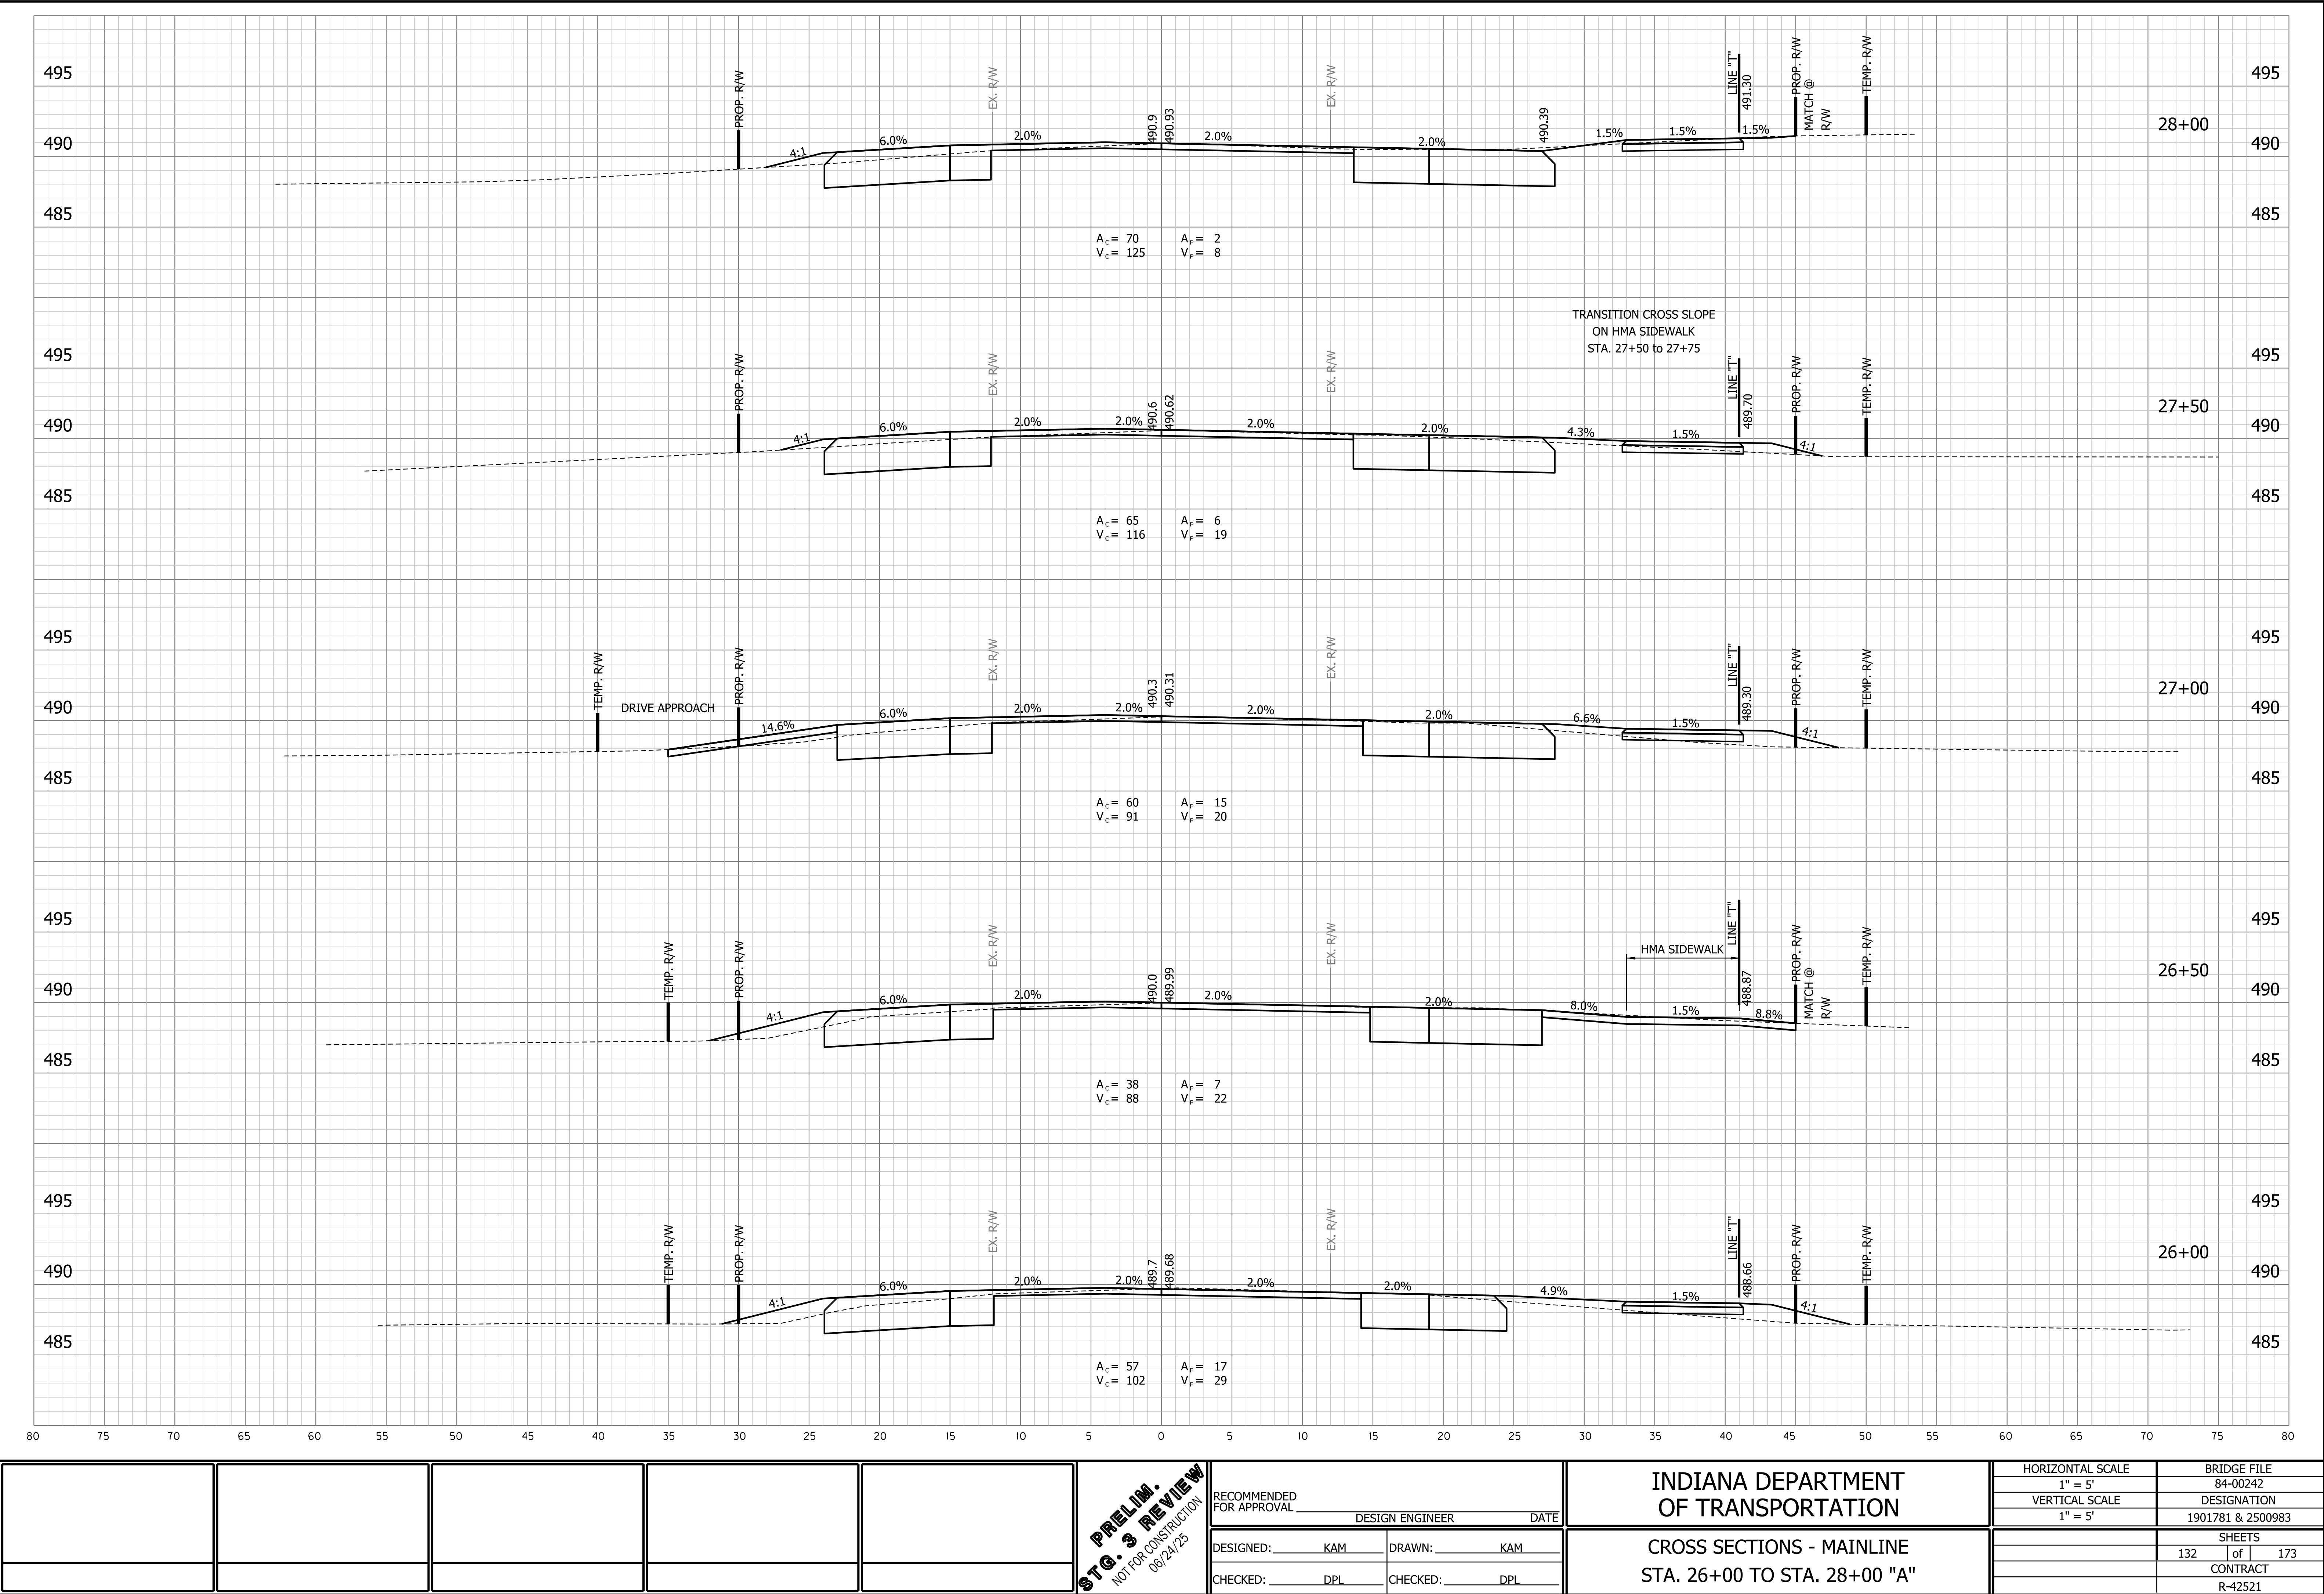


PRELIM.
STG. 3 REVIEW
NOT FOR CONSTRUCTION
06/24/25

RECOMMENDED FOR APPROVAL _____		DESIGN ENGINEER _____		DATE _____	
DESIGNED: _____ KAM		DRAWN: _____ KAM			
CHECKED: _____ DPL		CHECKED: _____ DPL			

INDIANA DEPARTMENT
OF TRANSPORTATION

CROSS SECTIONS - MAINLINE
STA. 26+00 TO STA. 28+00 "A"

HORIZONTAL SCALE 1" = 5'		BRIDGE FILE 84-00242	
VERTICAL SCALE 1" = 5'		DESIGNATION 1901781 & 2500983	
		SHEETS 132 of 173	
		CONTRACT R-42521	

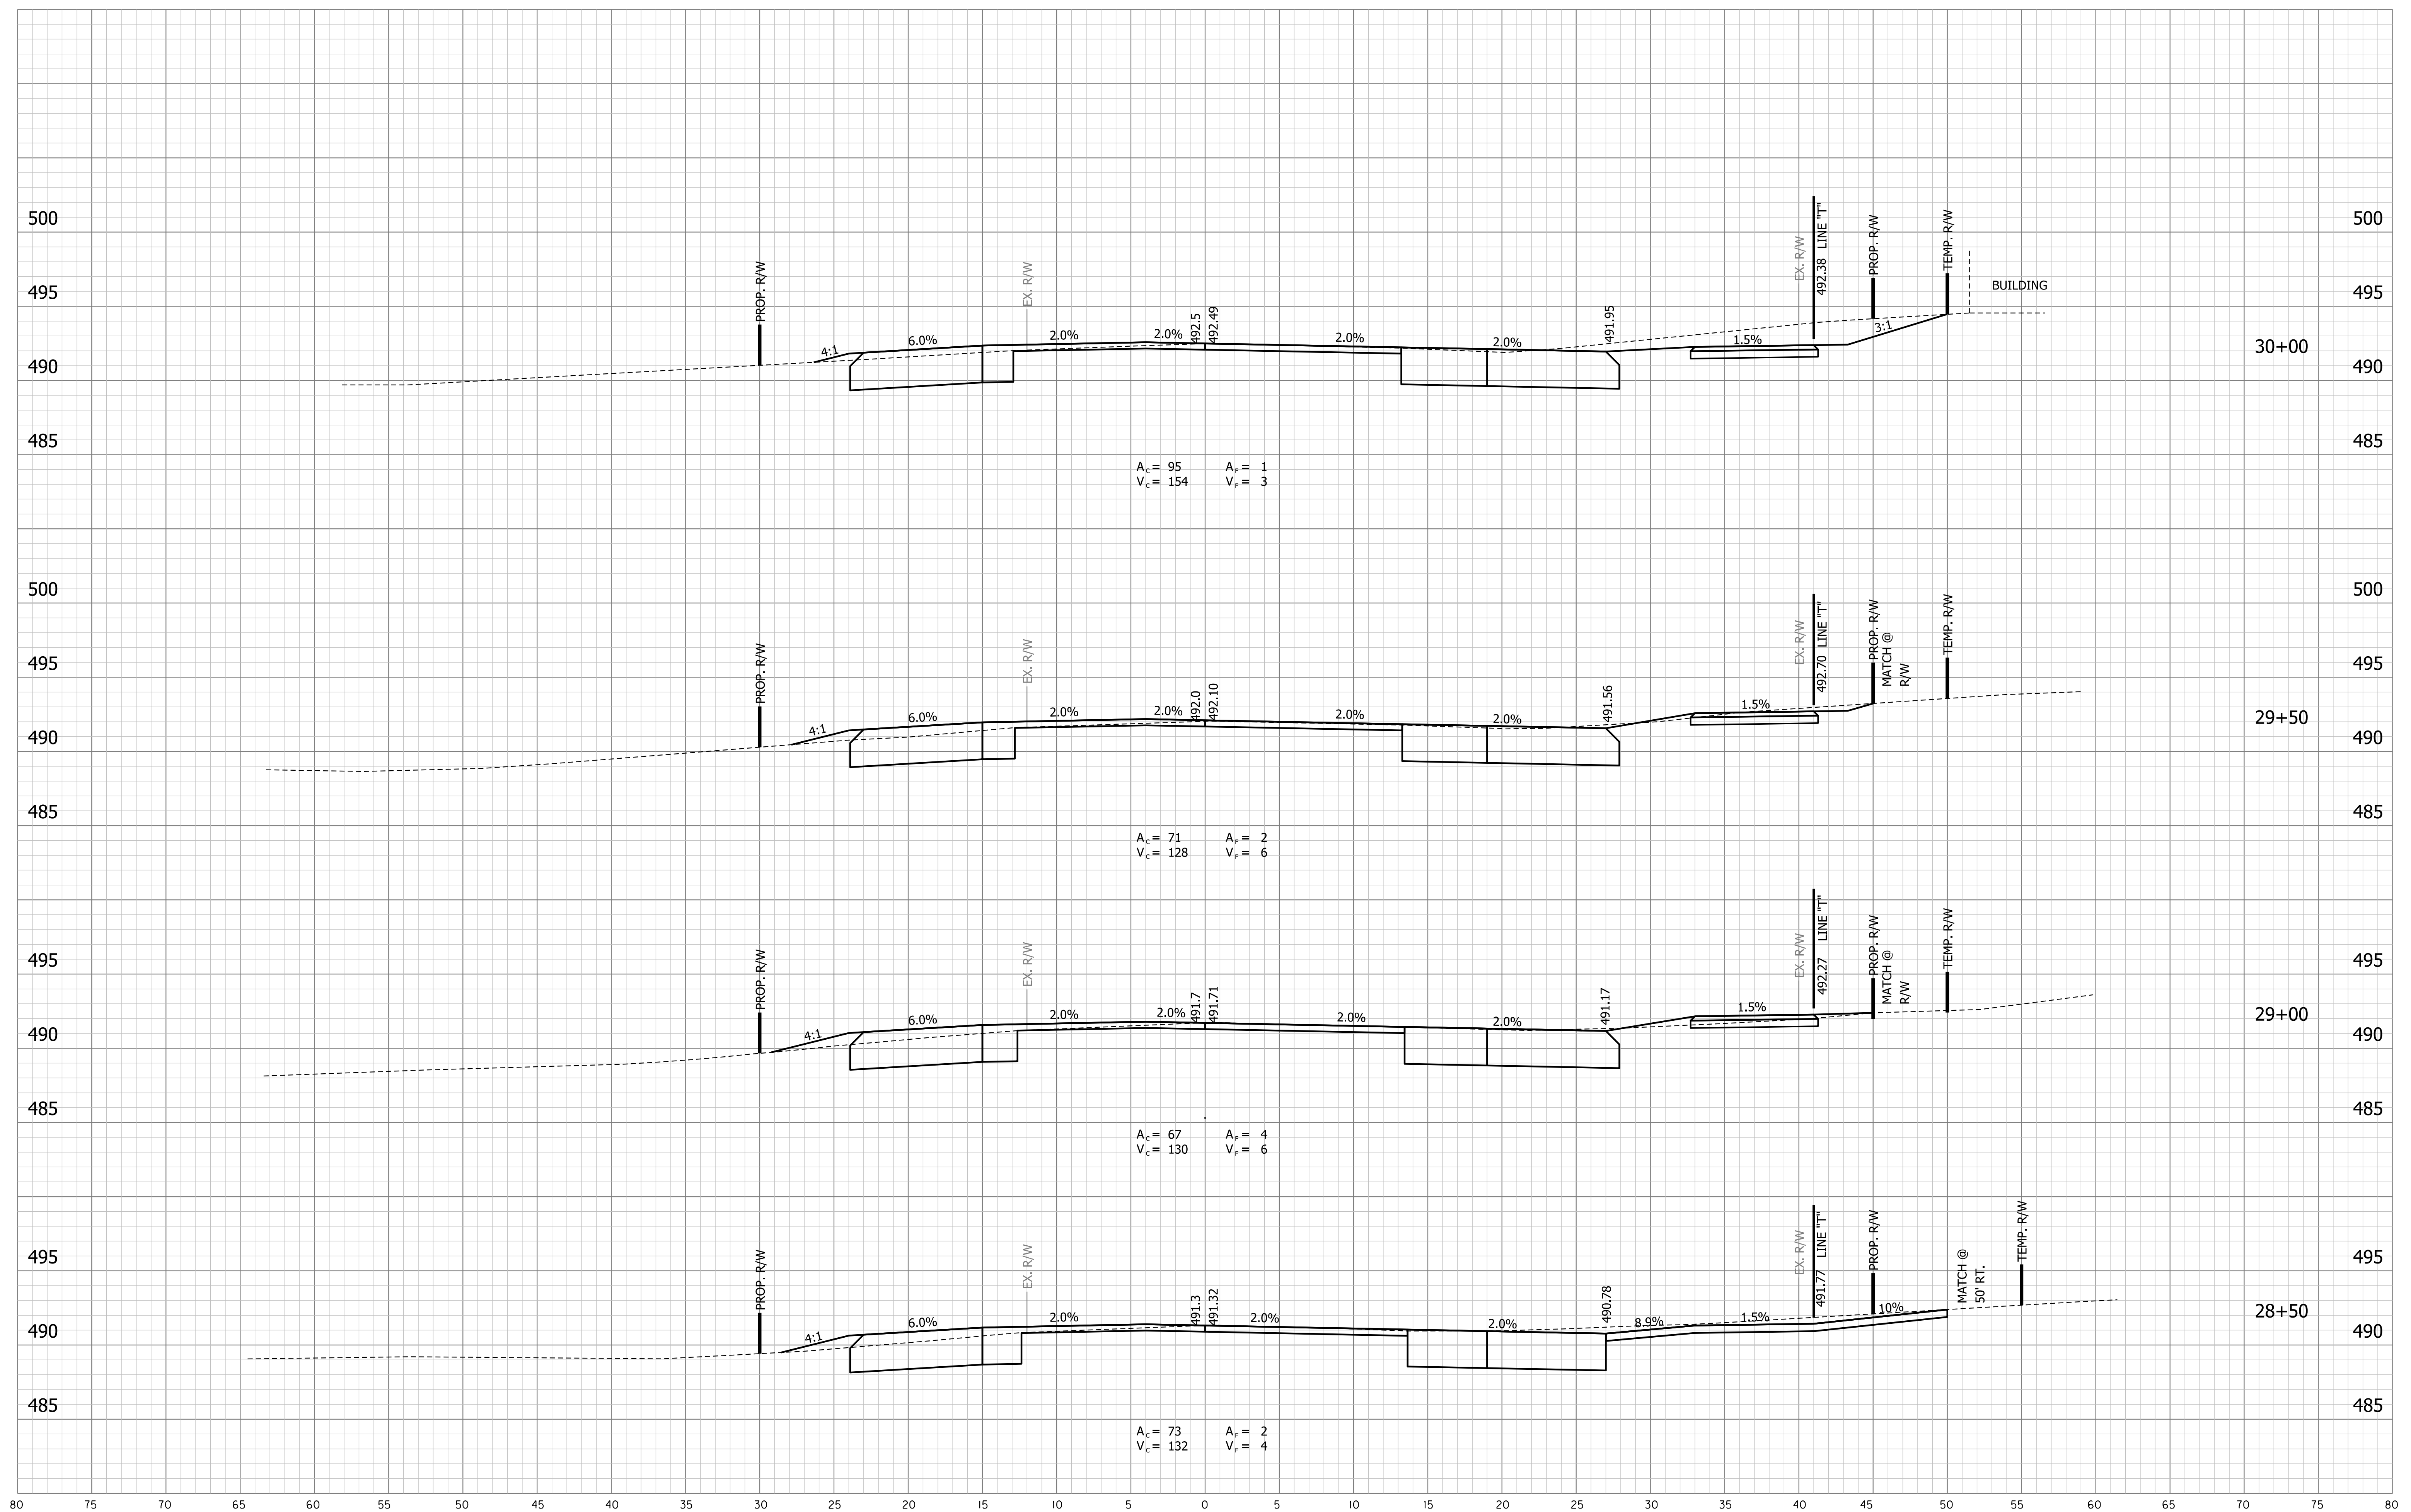

**PRELIM.
STG. 3 REVIEW
NOT FOR CONSTRUCTION
06/24/25**

RECOMMENDED
FOR APPROVAL _____
DESIGN ENGINEER DATE


DESIGNED: KAM DRAWN: KAM

CHECKED: _____ DPL _____	CHECKED: _____ DPL _____
--------------------------	--------------------------

INDIANA DEPARTMENT
OF TRANSPORTATION

CROSS SECTIONS - MAINLINE
STA. 28+50 TO STA. 30+00 "A"

HORIZONTAL SCALE		BRIDGE FILE	
1" = 5'		84-00242	
VERTICAL SCALE		DESIGNATION	
1" = 5'		1901781 & 2500983	
		SHEETS	
		133	of 173
		CONTRACT	
		R-42521	

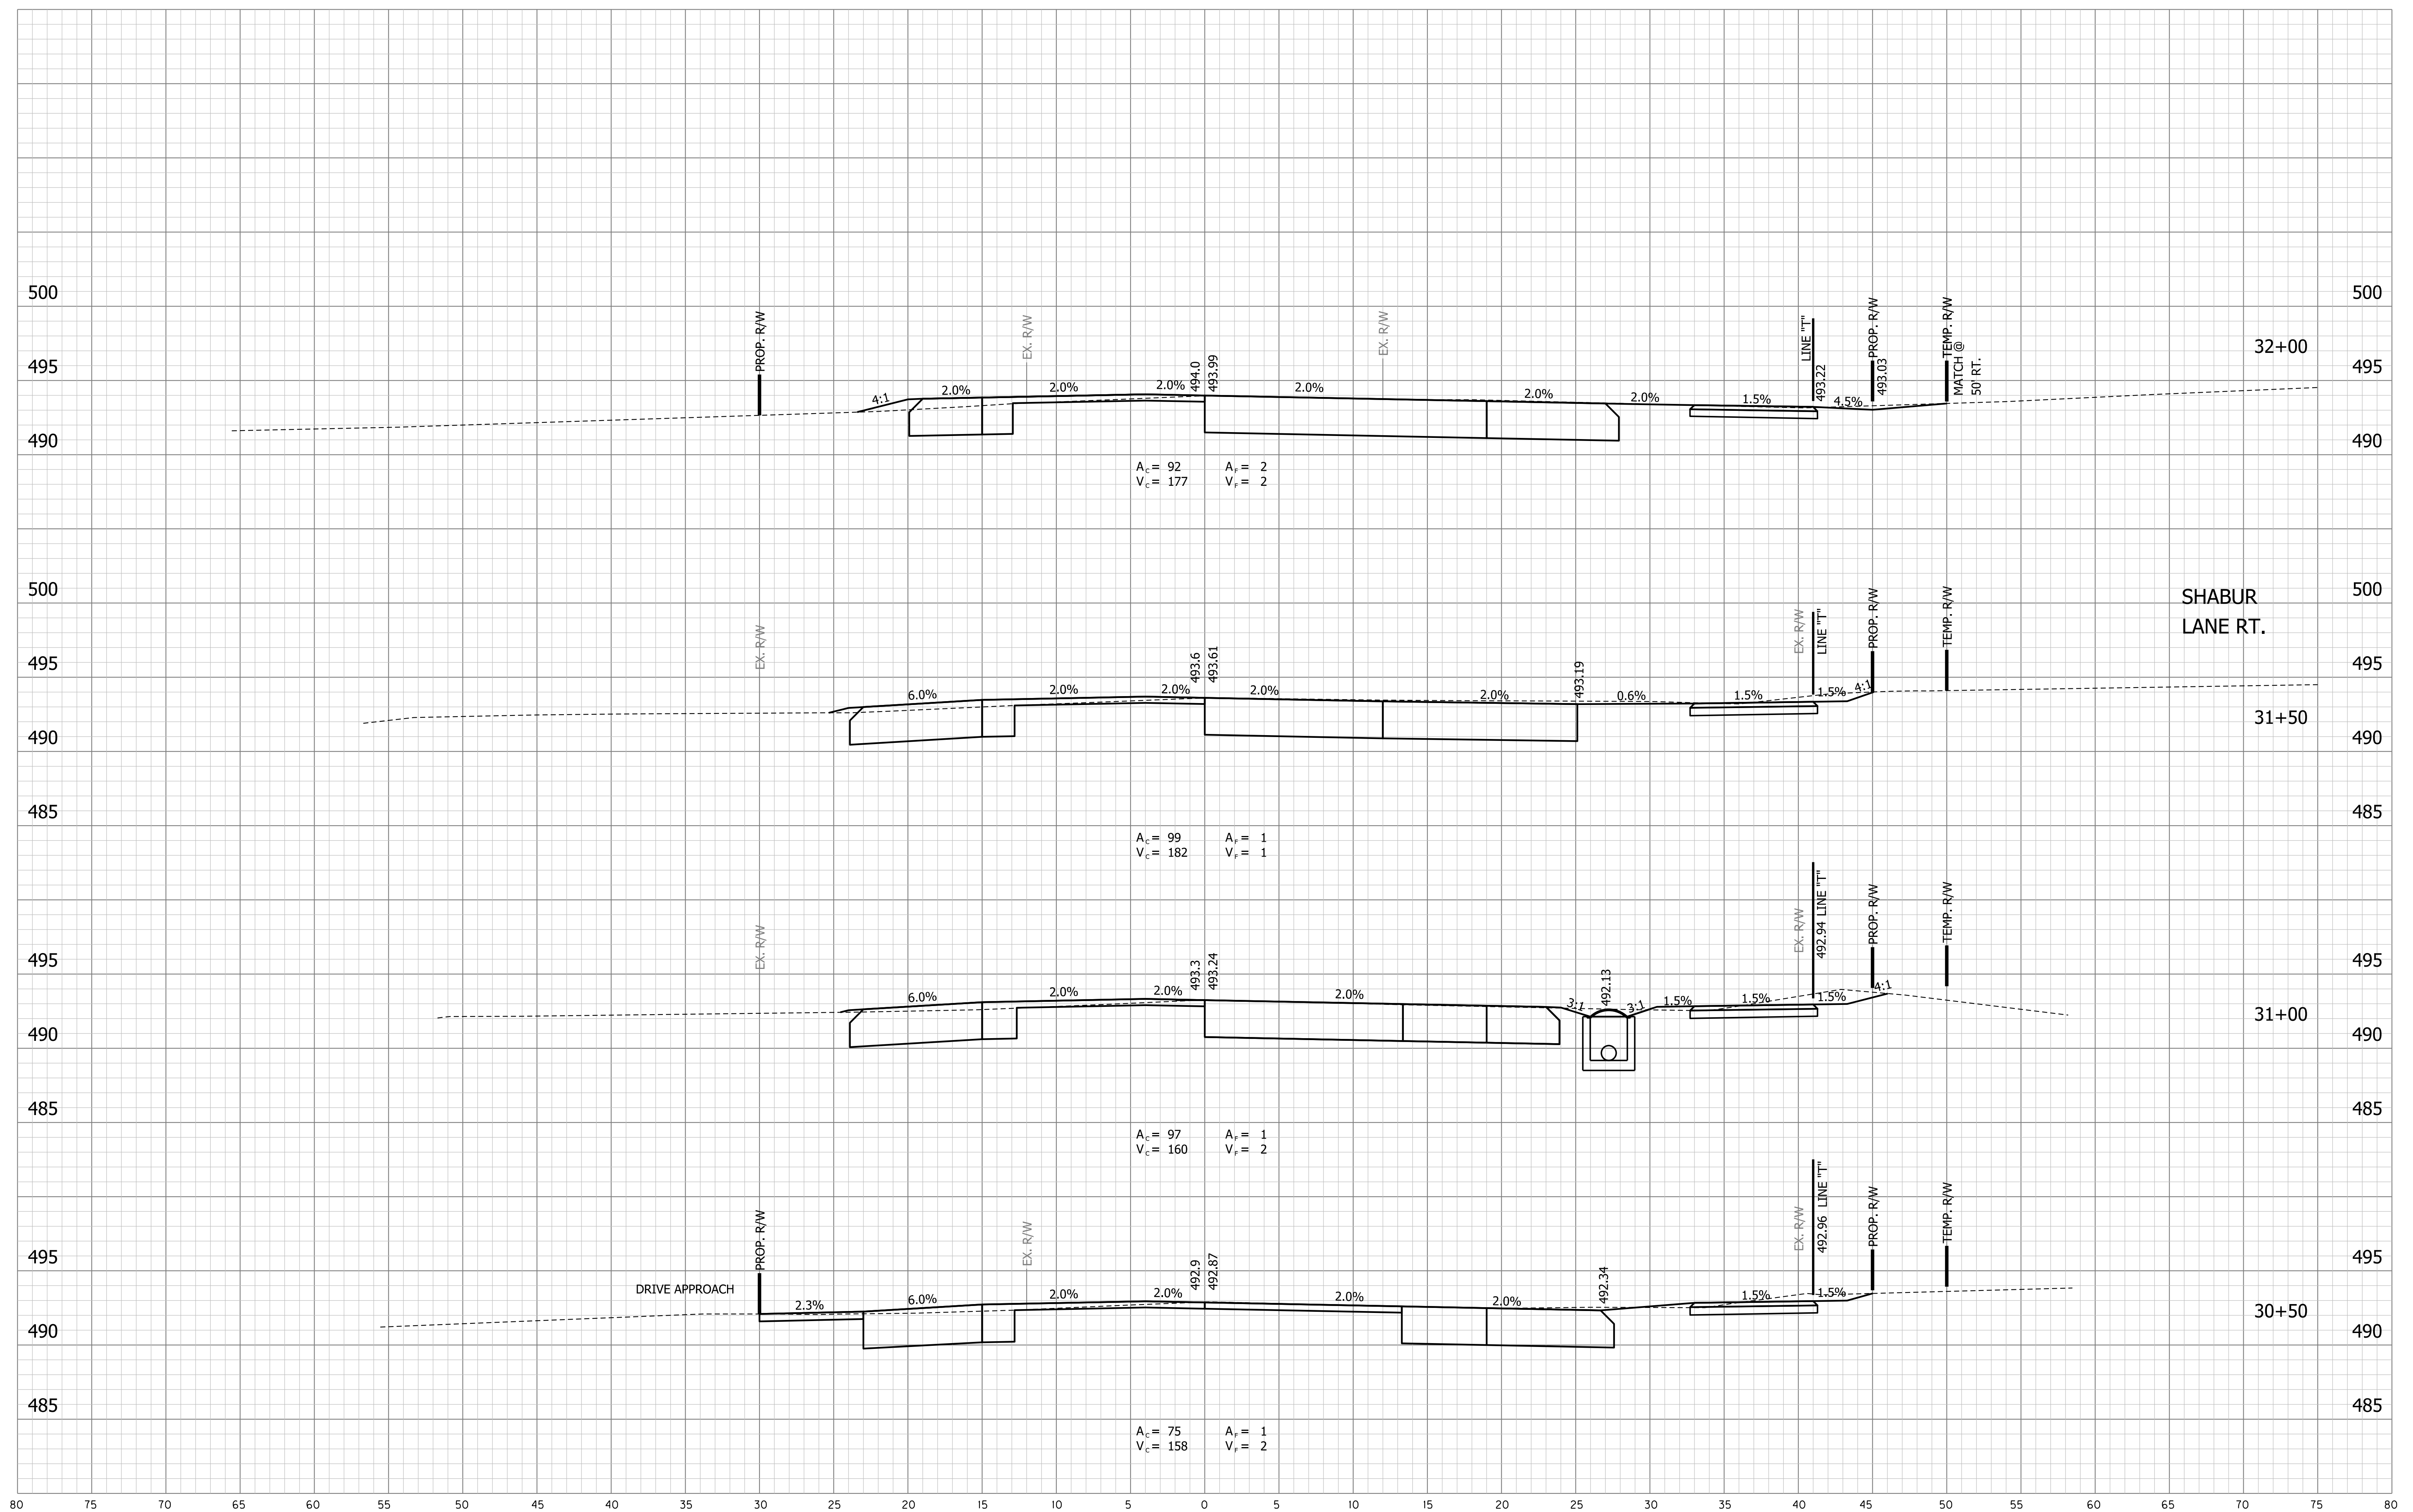

W:\Vigo County\2021-081 Vigo Co- Clinton Rd\Design\CAD\XSA - Mainline.dgn
REVISION 3.0
6/25/2025
12:57:29 PM
PDF-plotcrg
1:5
INDOT.tbl

**PRELIM.
STG. 3 REVIEW
NOT FOR CONSTRUCTION
06/24/25**

RECOMMENDED FOR APPROVAL _____	DESIGN ENGINEER _____	DATE _____
-----------------------------------	-----------------------	------------

DESIGNED: KAM DRAWN: KAM

CHECKED: _____ DPL _____	CHECKED: _____ DPL _____
--------------------------	--------------------------

INDIANA DEPARTMENT
OF TRANSPORTATION

CROSS SECTIONS - MAINLINE
STA. 30+50 TO STA. 32+00 "A"

HORIZONTAL SCALE	BRIDGE FILE		
1" = 5'	84-00242		
VERTICAL SCALE	DESIGNATION		
1" = 5'	1901781 & 2500983		
	SHEETS		
	134	of	173
	CONTRACT		
	R-42521		




RECOMMENDED FOR APPROVAL _____		DESIGN ENGINEER _____	DATE _____
DESIGNED: _____	KAM	DRAWN: _____	KAM
CHECKED: _____	DPL	CHECKED: _____	DPL

INDIANA DEPARTMENT OF TRANSPORTATION
CROSS SECTIONS - MAINLINE STA. 32+50 TO STA. 34+50 "A"

HORIZONTAL SCALE	BRIDGE FILE		
1" = 5'	84-00242		
VERTICAL SCALE	DESIGNATION		
1" = 5'	1901781 & 2500983		
	SHEETS		
	135	of	173
	CONTRACT		
	R-42521		

W:\Vigo County\2021-081 Vigo Co-Clinton Rd\Design\CAD\XSA - Mainline.dgn
6/25/2025
REVISION 3.0
PDF:pltrfg
12:57:30 PM
INDOT.tbl
1-5

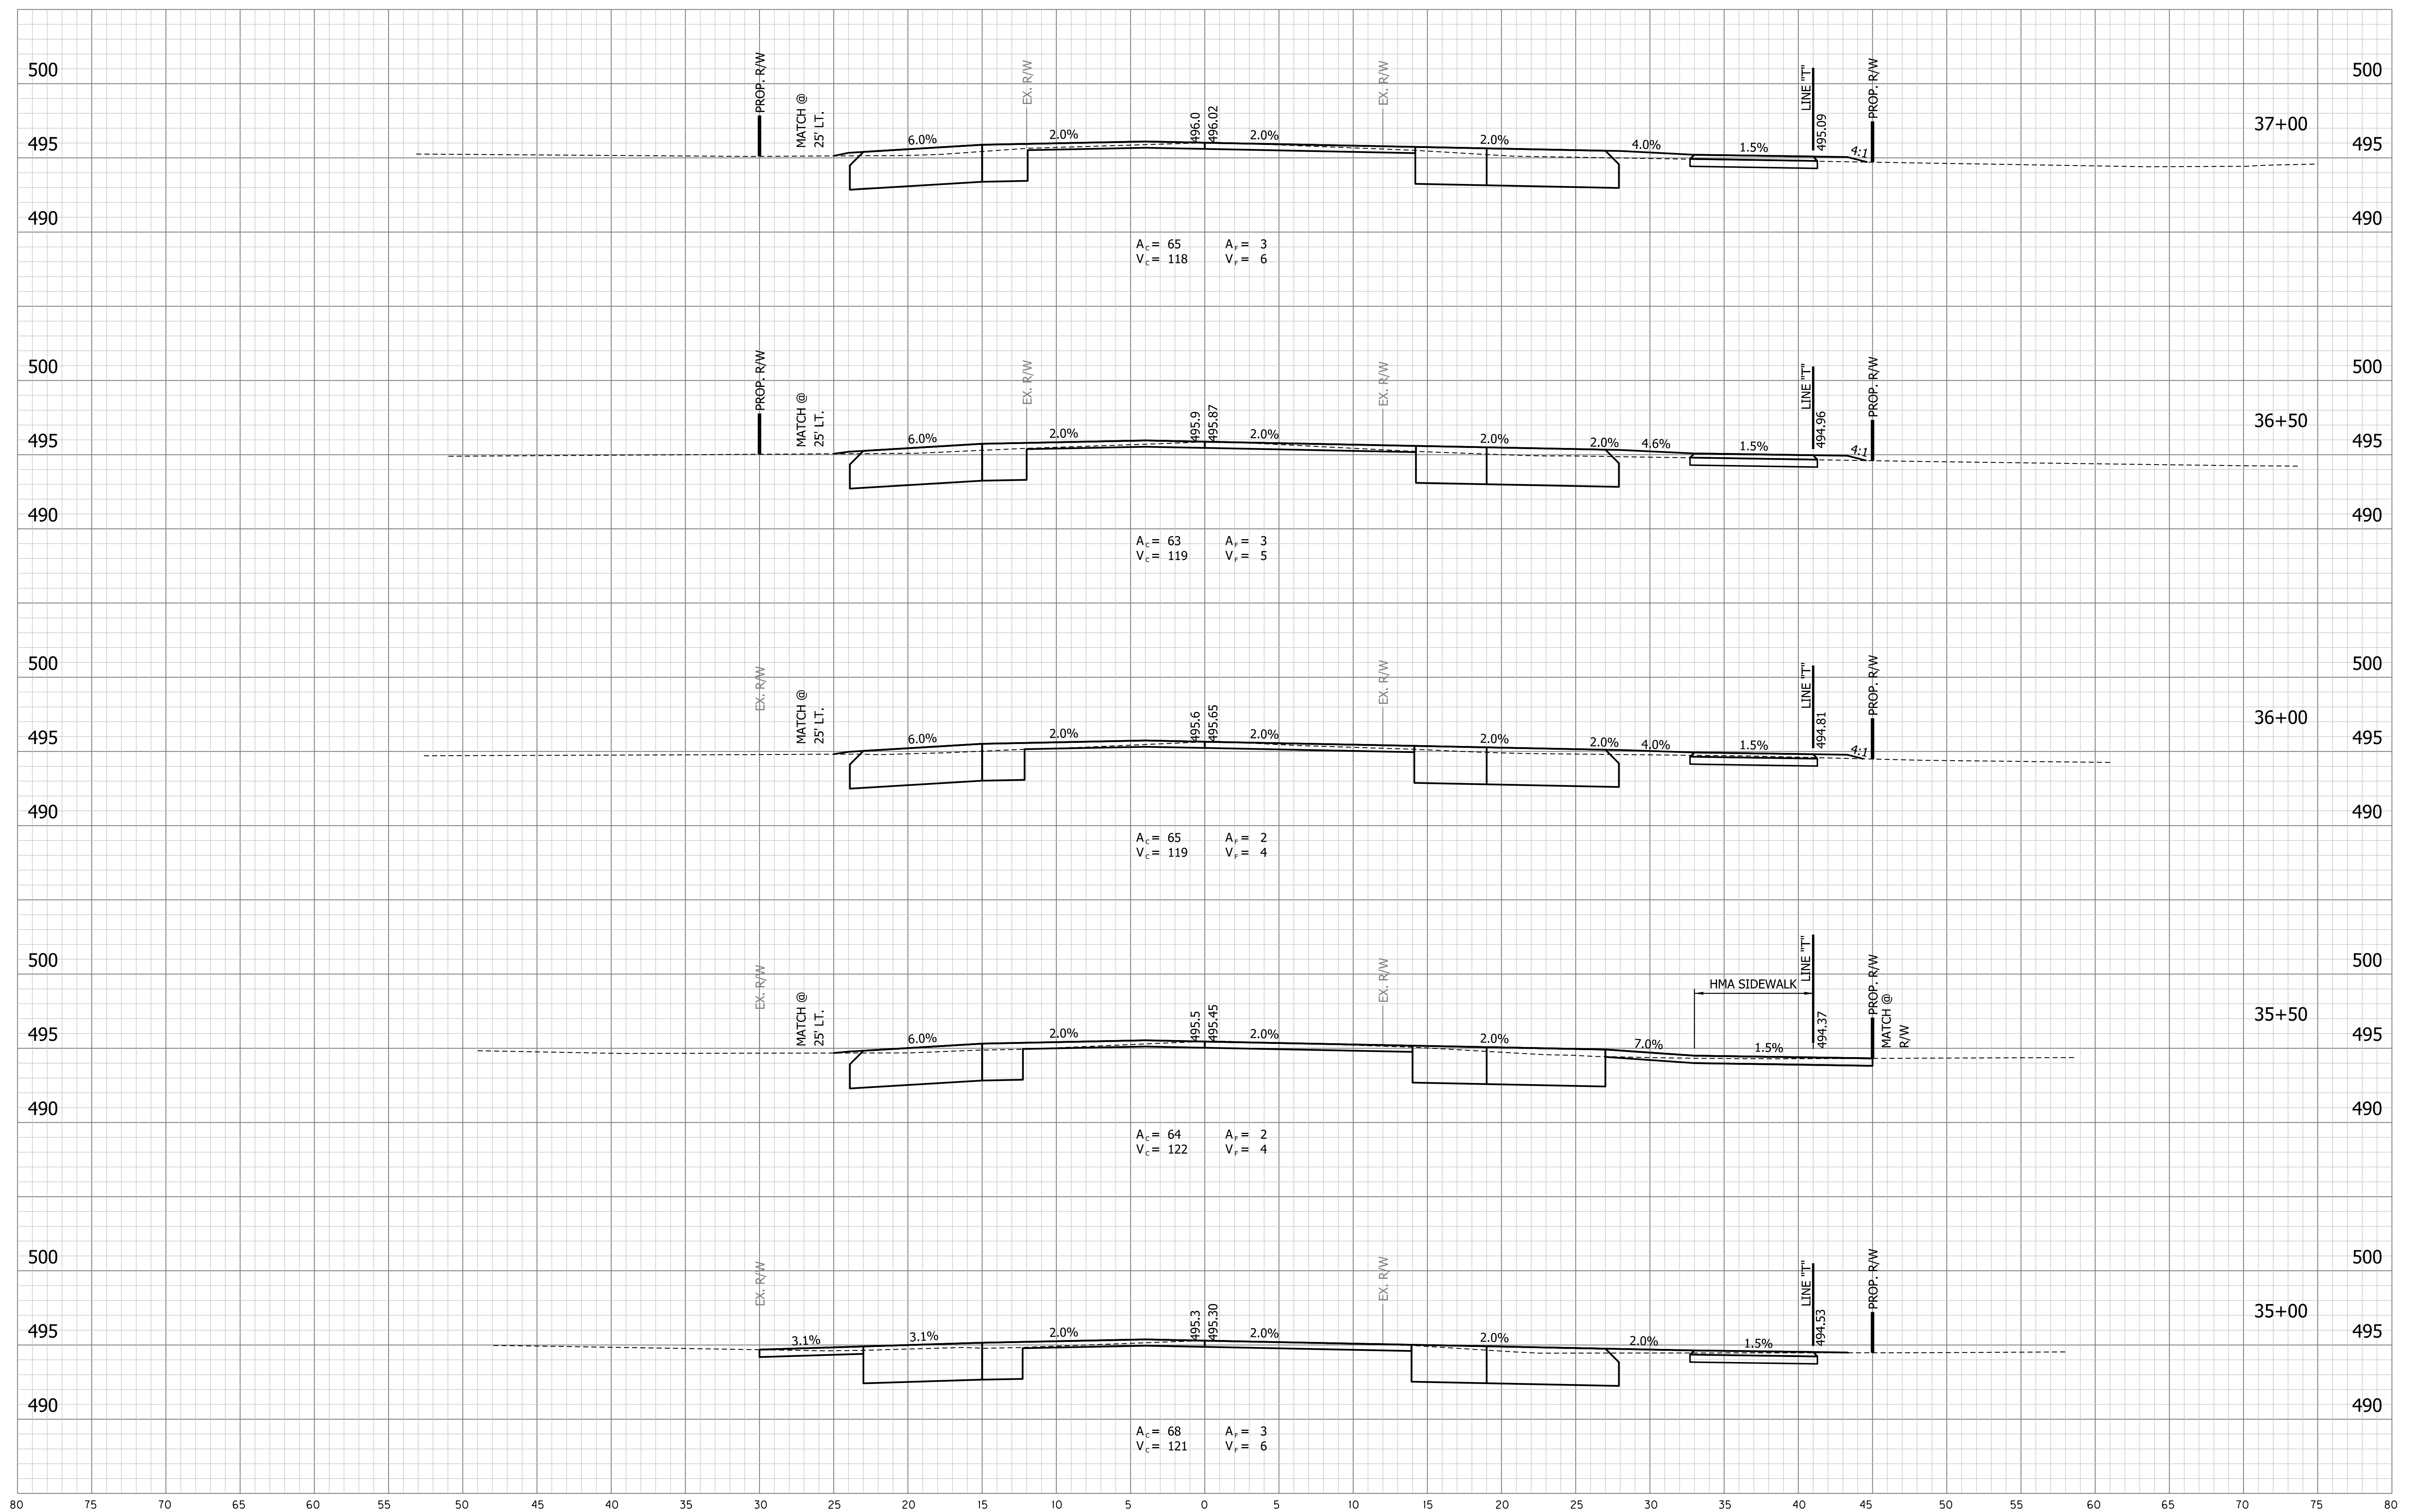

**PRELIM.
STG. 3 REVIEW**
NOT FOR CONSTRUCTION
06/24/25

RECOMMENDED
FOR APPROVAL _____
DESIGN ENGINEER DATE

DESIGNED: KAM DRAWN: KAM

CHECKED: DPL CHECKED: DPL

INDIANA DEPARTMENT
OF TRANSPORTATION


CROSS SECTIONS - MAINLINE
STA. 35+00 TO STA. 37+00 "A"

HORIZONTAL SCALE	BRIDGE FILE
1" = 5'	84-00242
VERTICAL SCALE	DESIGNATION
1" = 5'	1901781 & 2500983

	SHEETS		
	136	of	173
	CONTRACT		
	R-42521		

W:\Vigo County\2021-081 Vigo Co- Clinton Rd\Design\CAD\XSA - Mainline.dgn
 6/25/2025
 REVISION 3.0
 PDF-pltctg
 12:57:30 PM
 1:5
 INDOT.tbi

W:\Vegs_Grassy\2024-081_Vegs_Cr_Cross_Sect\Drawings - Mainline.dgn
6/25/2025
12:57:30 PM
RFS:phg
RUC:JTB

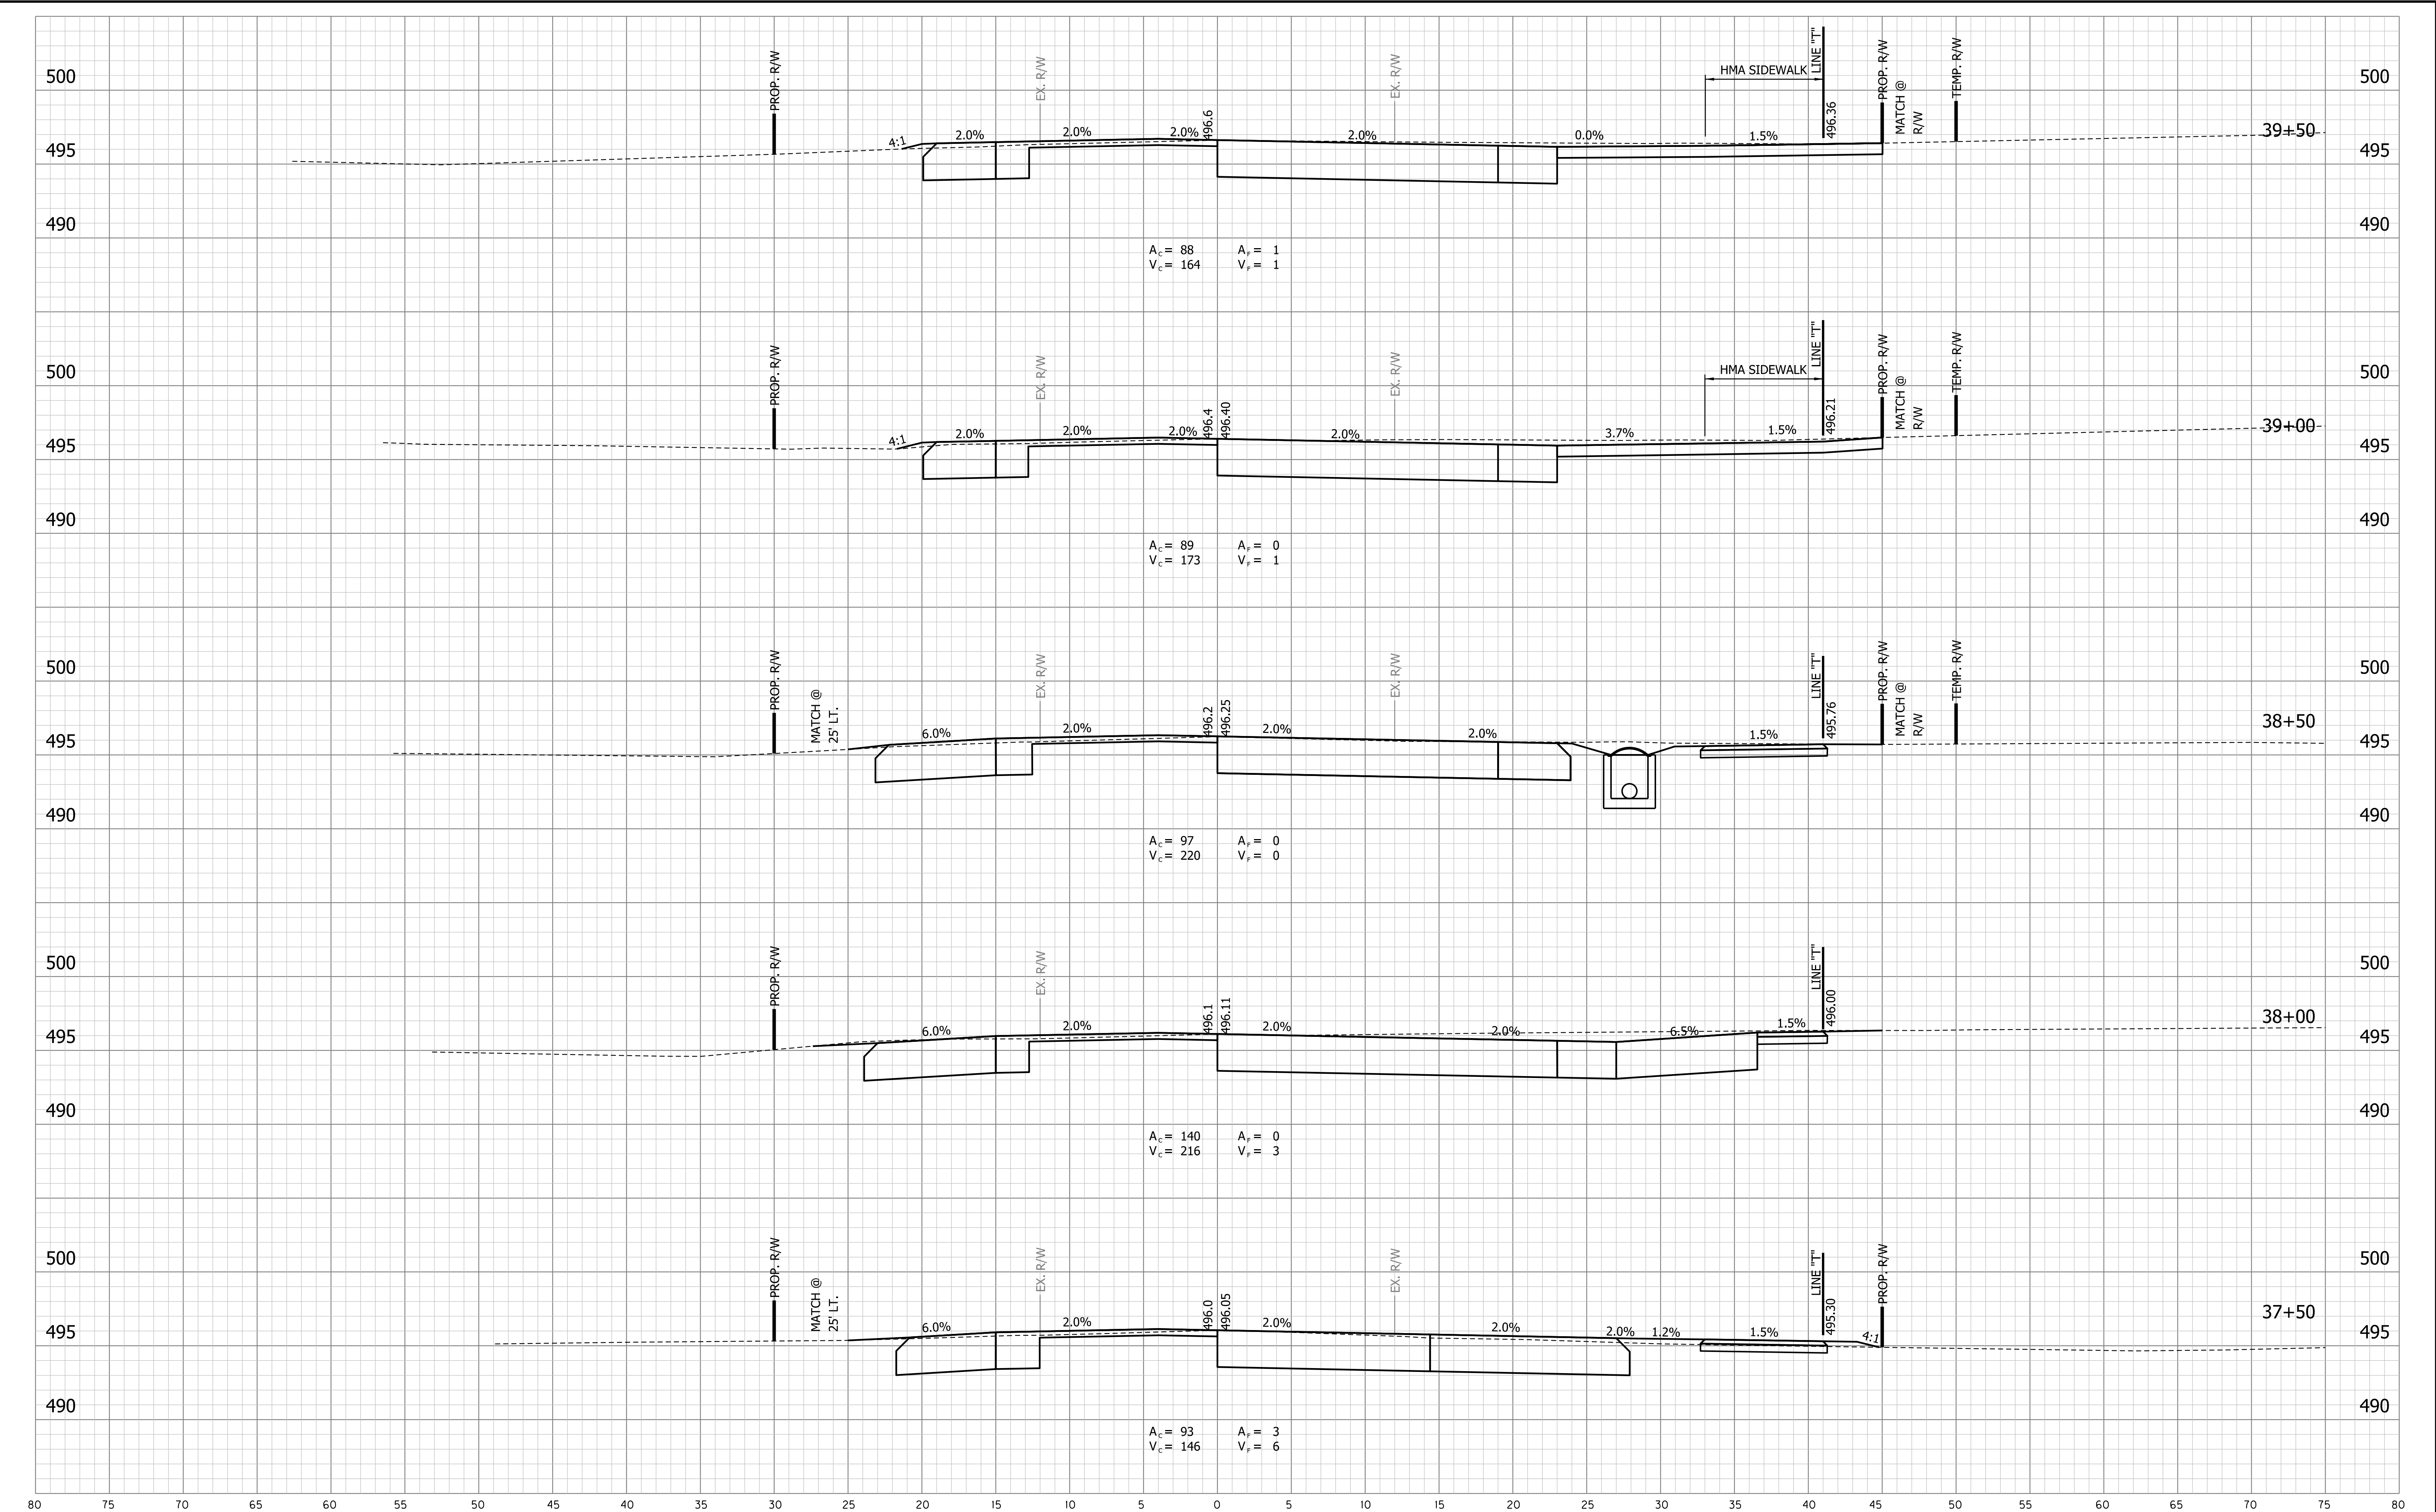


PRELIM.
STG. 3 REVIEW
NOT FOR CONSTRUCTION
06/24/25

RECOMMENDED FOR APPROVAL _____		DESIGN ENGINEER _____		DATE _____	
DESIGNED: _____ KAM		DRAWN: _____ KAM			
CHECKED: _____ DPL		CHECKED: _____ DPL			

INDIANA DEPARTMENT OF TRANSPORTATION	
CROSS SECTIONS - MAINLINE	
STA. 37+50 TO STA. 39+50 "A"	

HORIZONTAL SCALE 1" = 5'	BRIDGE FILE 84-00242
VERTICAL SCALE 1" = 5'	DESIGNATION 1901781 & 2500983
	SHEETS 137 of 173
	CONTRACT R-42521

W:\Vegs_Grundy\2024-081 Vego Co- Cities\DOT\sect\CAD\USA - Mainline.dgn
6/25/2025
RDS:phg
12:57:30 PM
RUCP:JTB

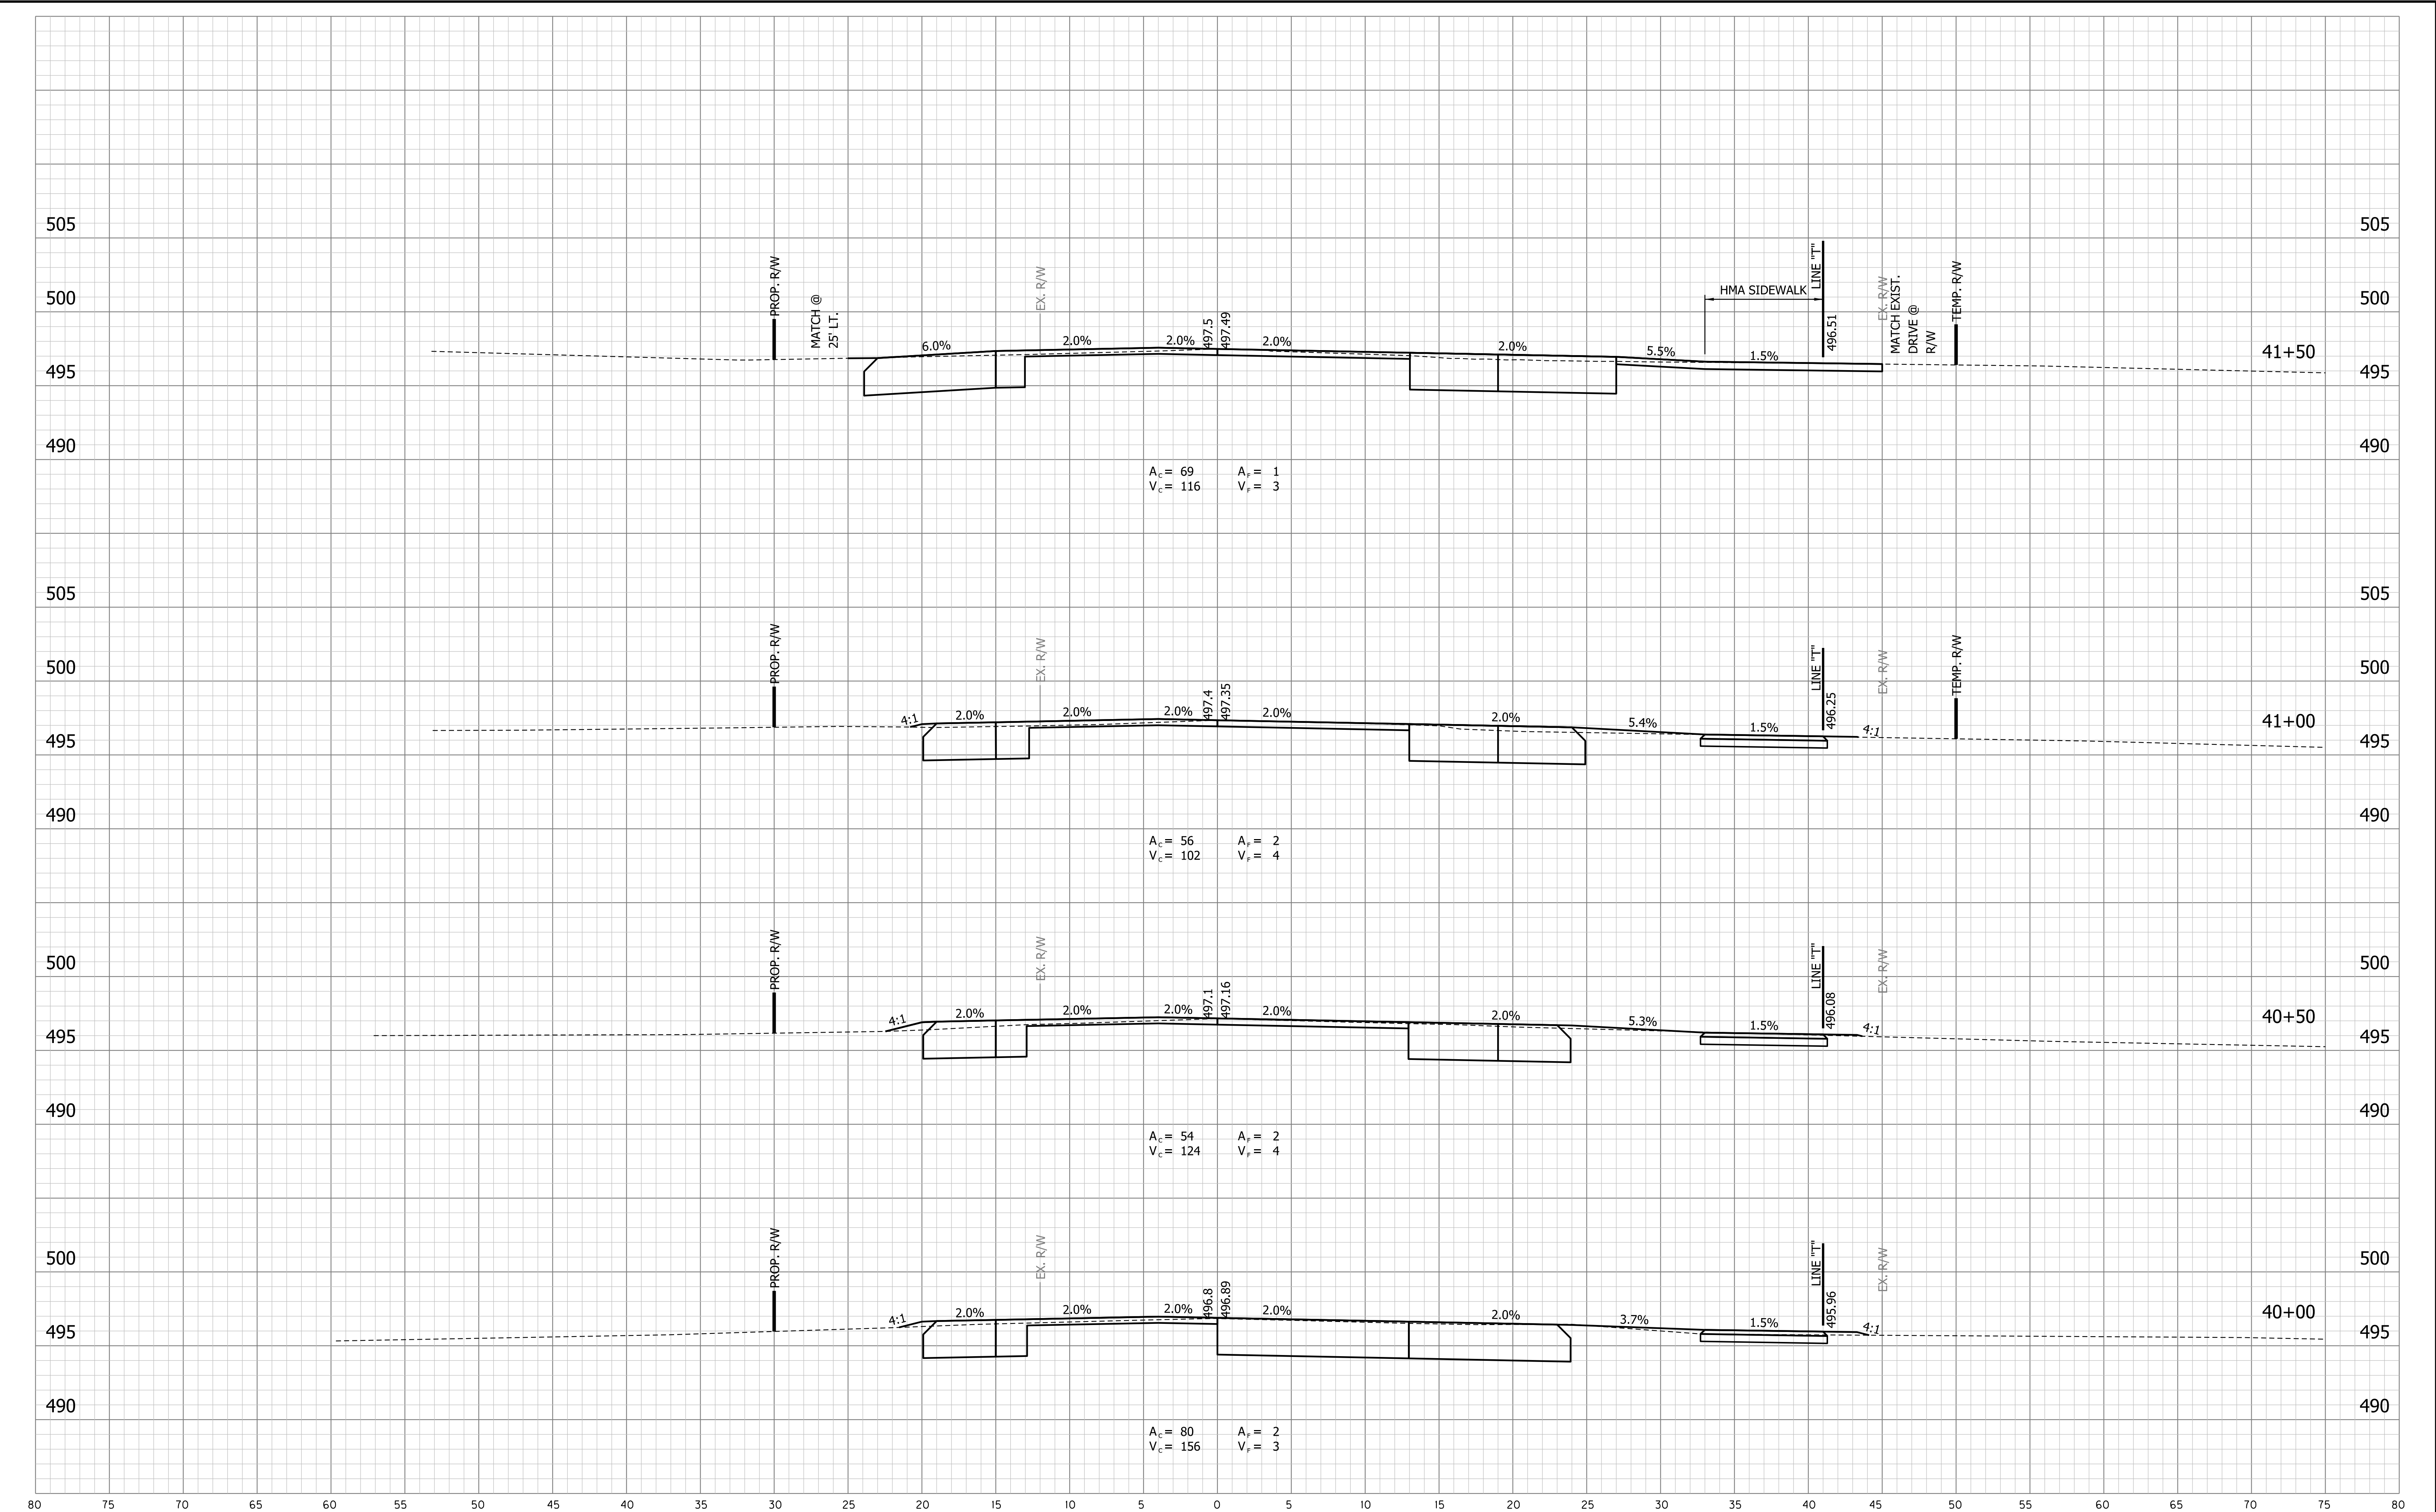


PRELIM.
STG. 3 REVIEW
NOT FOR CONSTRUCTION
06/24/25

RECOMMENDED FOR APPROVAL _____	DESIGN ENGINEER _____	DATE _____
DESIGNED: _____ KAM	DRAWN: _____ KAM	
CHECKED: _____ DPL	CHECKED: _____ DPL	

INDIANA DEPARTMENT OF TRANSPORTATION
CROSS SECTIONS - MAINLINE
STA. 40+00 TO STA. 41+50 "A"

HORIZONTAL SCALE 1" = 5'	BRIDGE FILE 84-00242
VERTICAL SCALE 1" = 5'	DESIGNATION 1901781 & 2500983
	SHEETS 138 of 173
	CONTRACT R-42521

\\V:\p\g\m\2021-081 Vgo Co- Effort\2021\CD\W5A - Mainline.dgn
6/25/2025
12:57:30 PM
RFS:phg
RUC:JTB

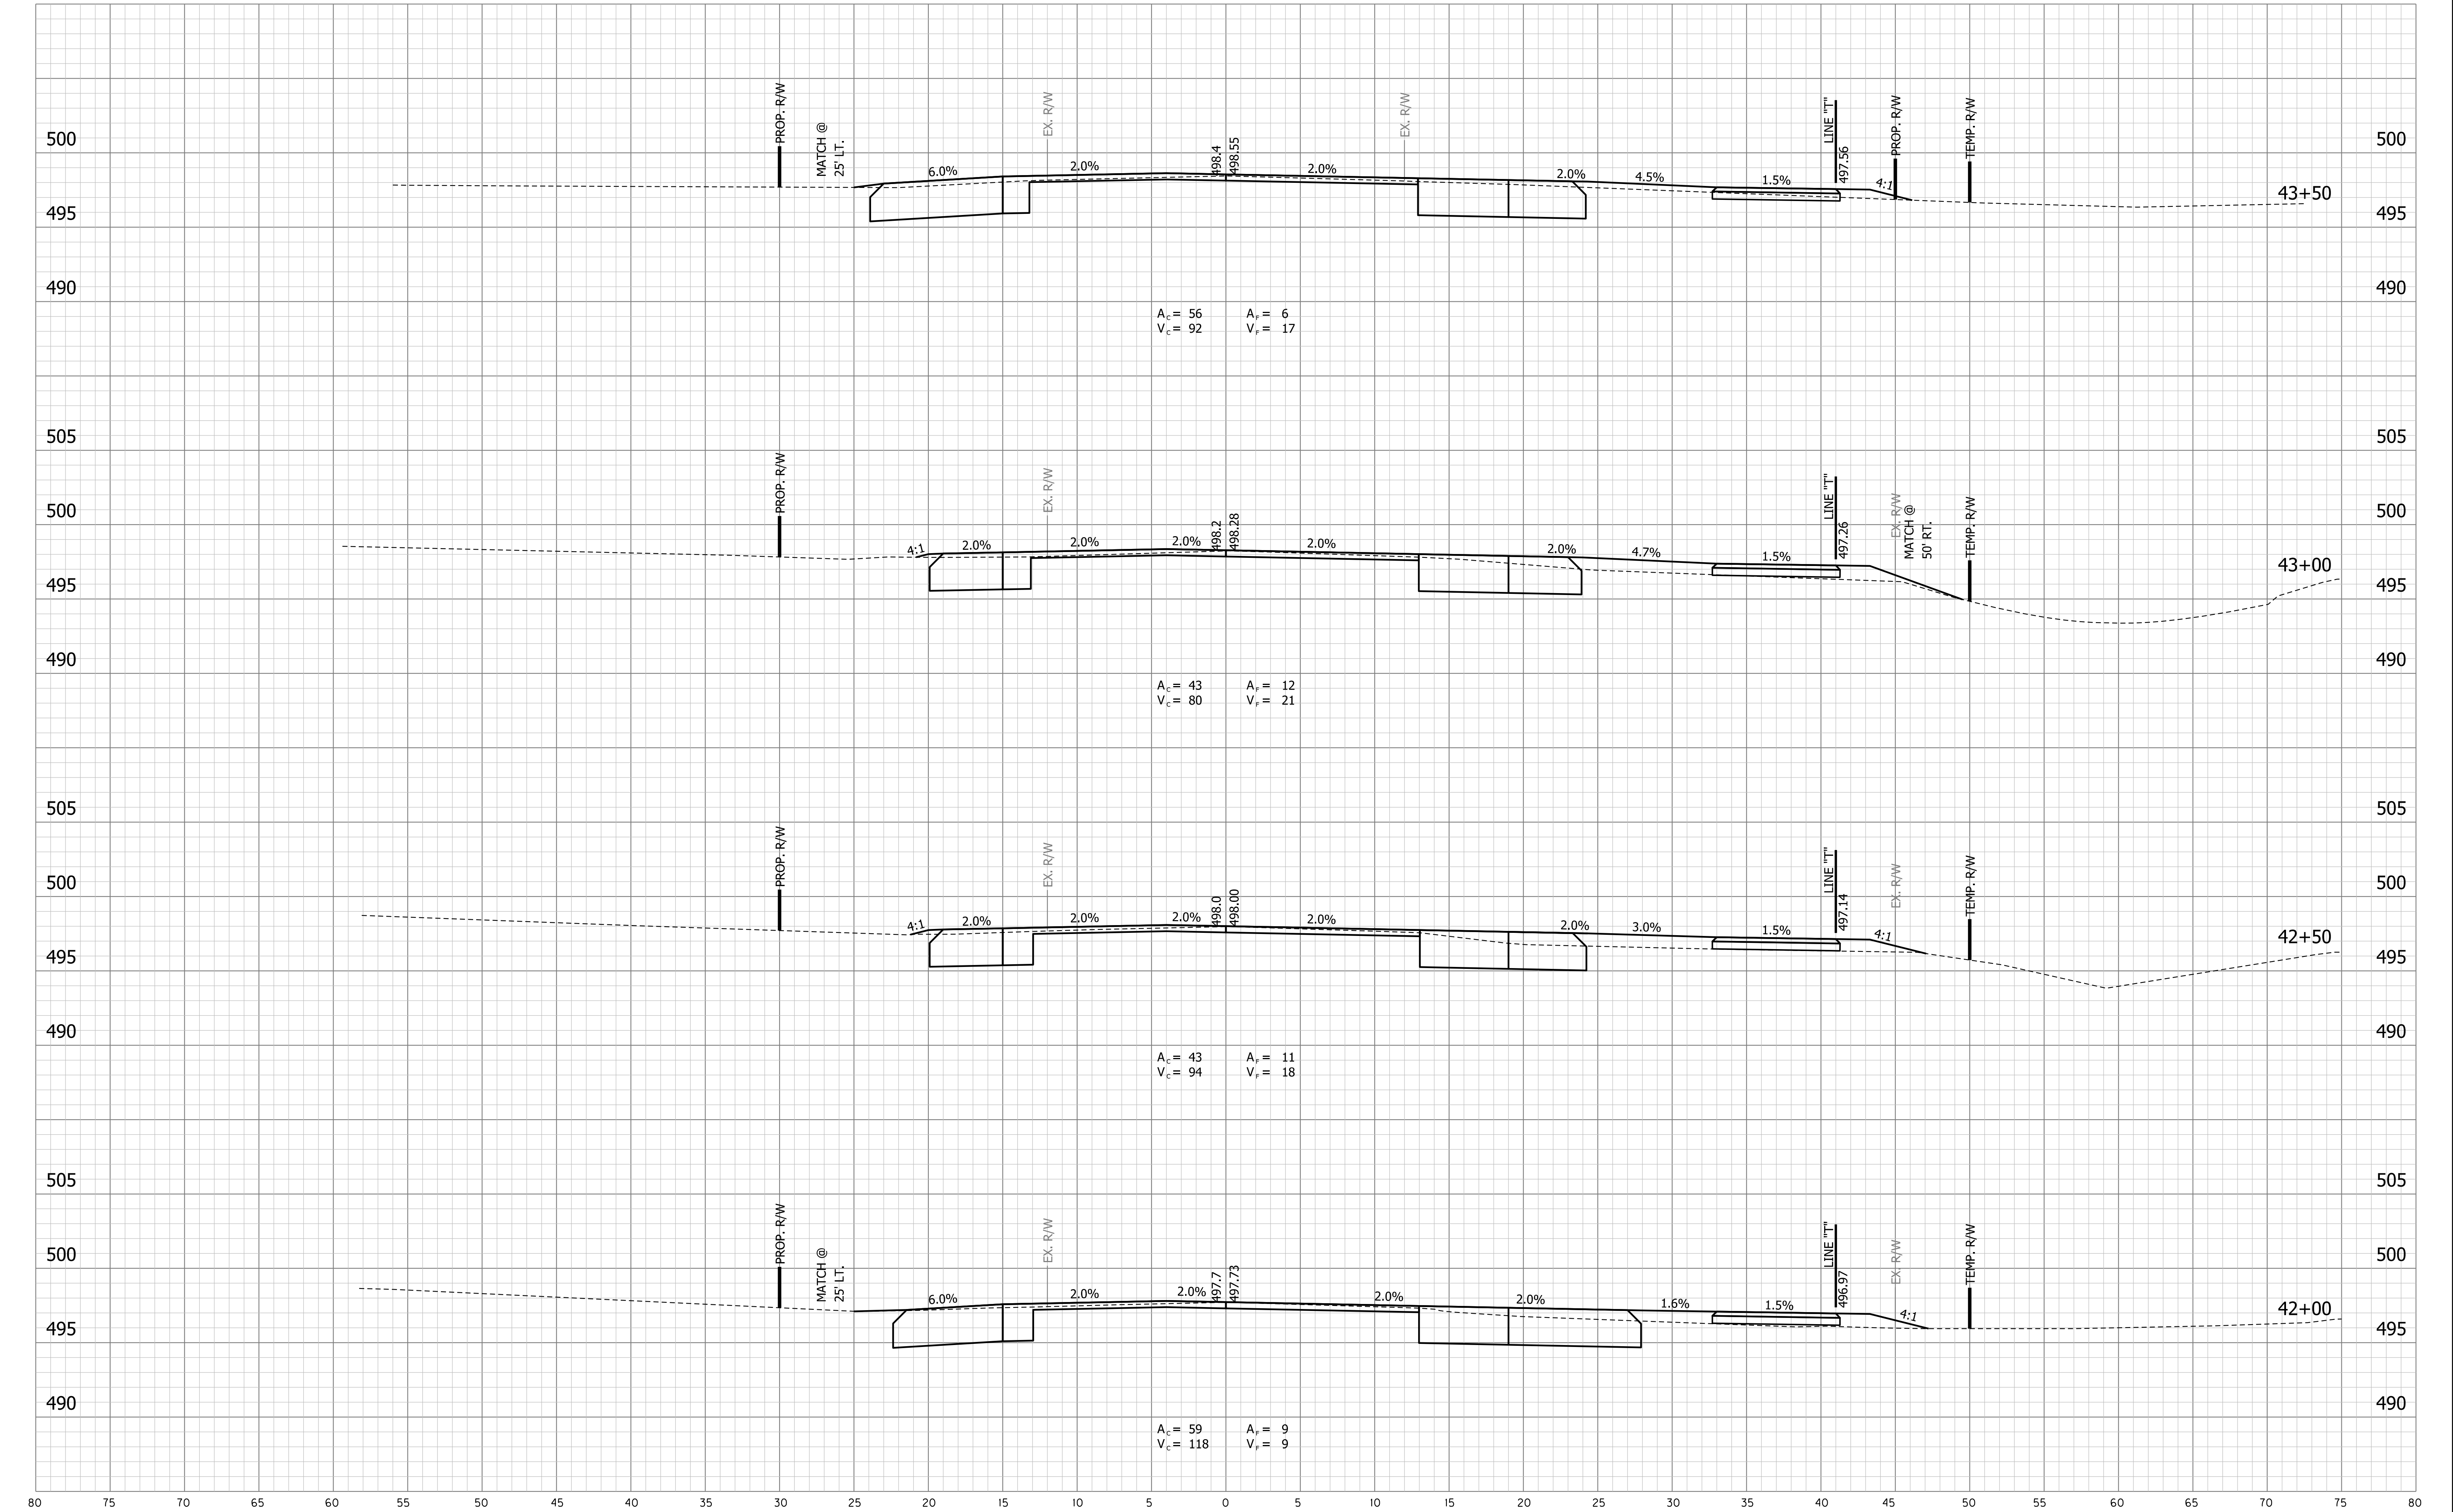


PRELIM.
STG. 3 REVIEW
NOT FOR CONSTRUCTION
06/24/25

RECOMMENDED FOR APPROVAL _____		DESIGN ENGINEER _____		DATE _____	
DESIGNED: _____ KAM		DRAWN: _____ KAM			
CHECKED: _____ DPL		CHECKED: _____ DPL			

INDIANA DEPARTMENT OF TRANSPORTATION	
CROSS SECTIONS - MAINLINE	
STA. 42+00 TO STA. 43+50 "A"	

HORIZONTAL SCALE 1" = 5'	BRIDGE FILE 84-00242
VERTICAL SCALE 1" = 5'	DESIGNATION 1901781 & 2500983
	SHEETS 139 of 173
	CONTRACT R-42521

W:\Vegs_Grassy 2021-081 Vego Co- Cities, POB\Drawings\CD\WUSA - Mainline.dgn
6/25/2025
12:57:31 PM
RFS:phg
13
RUC:JTB

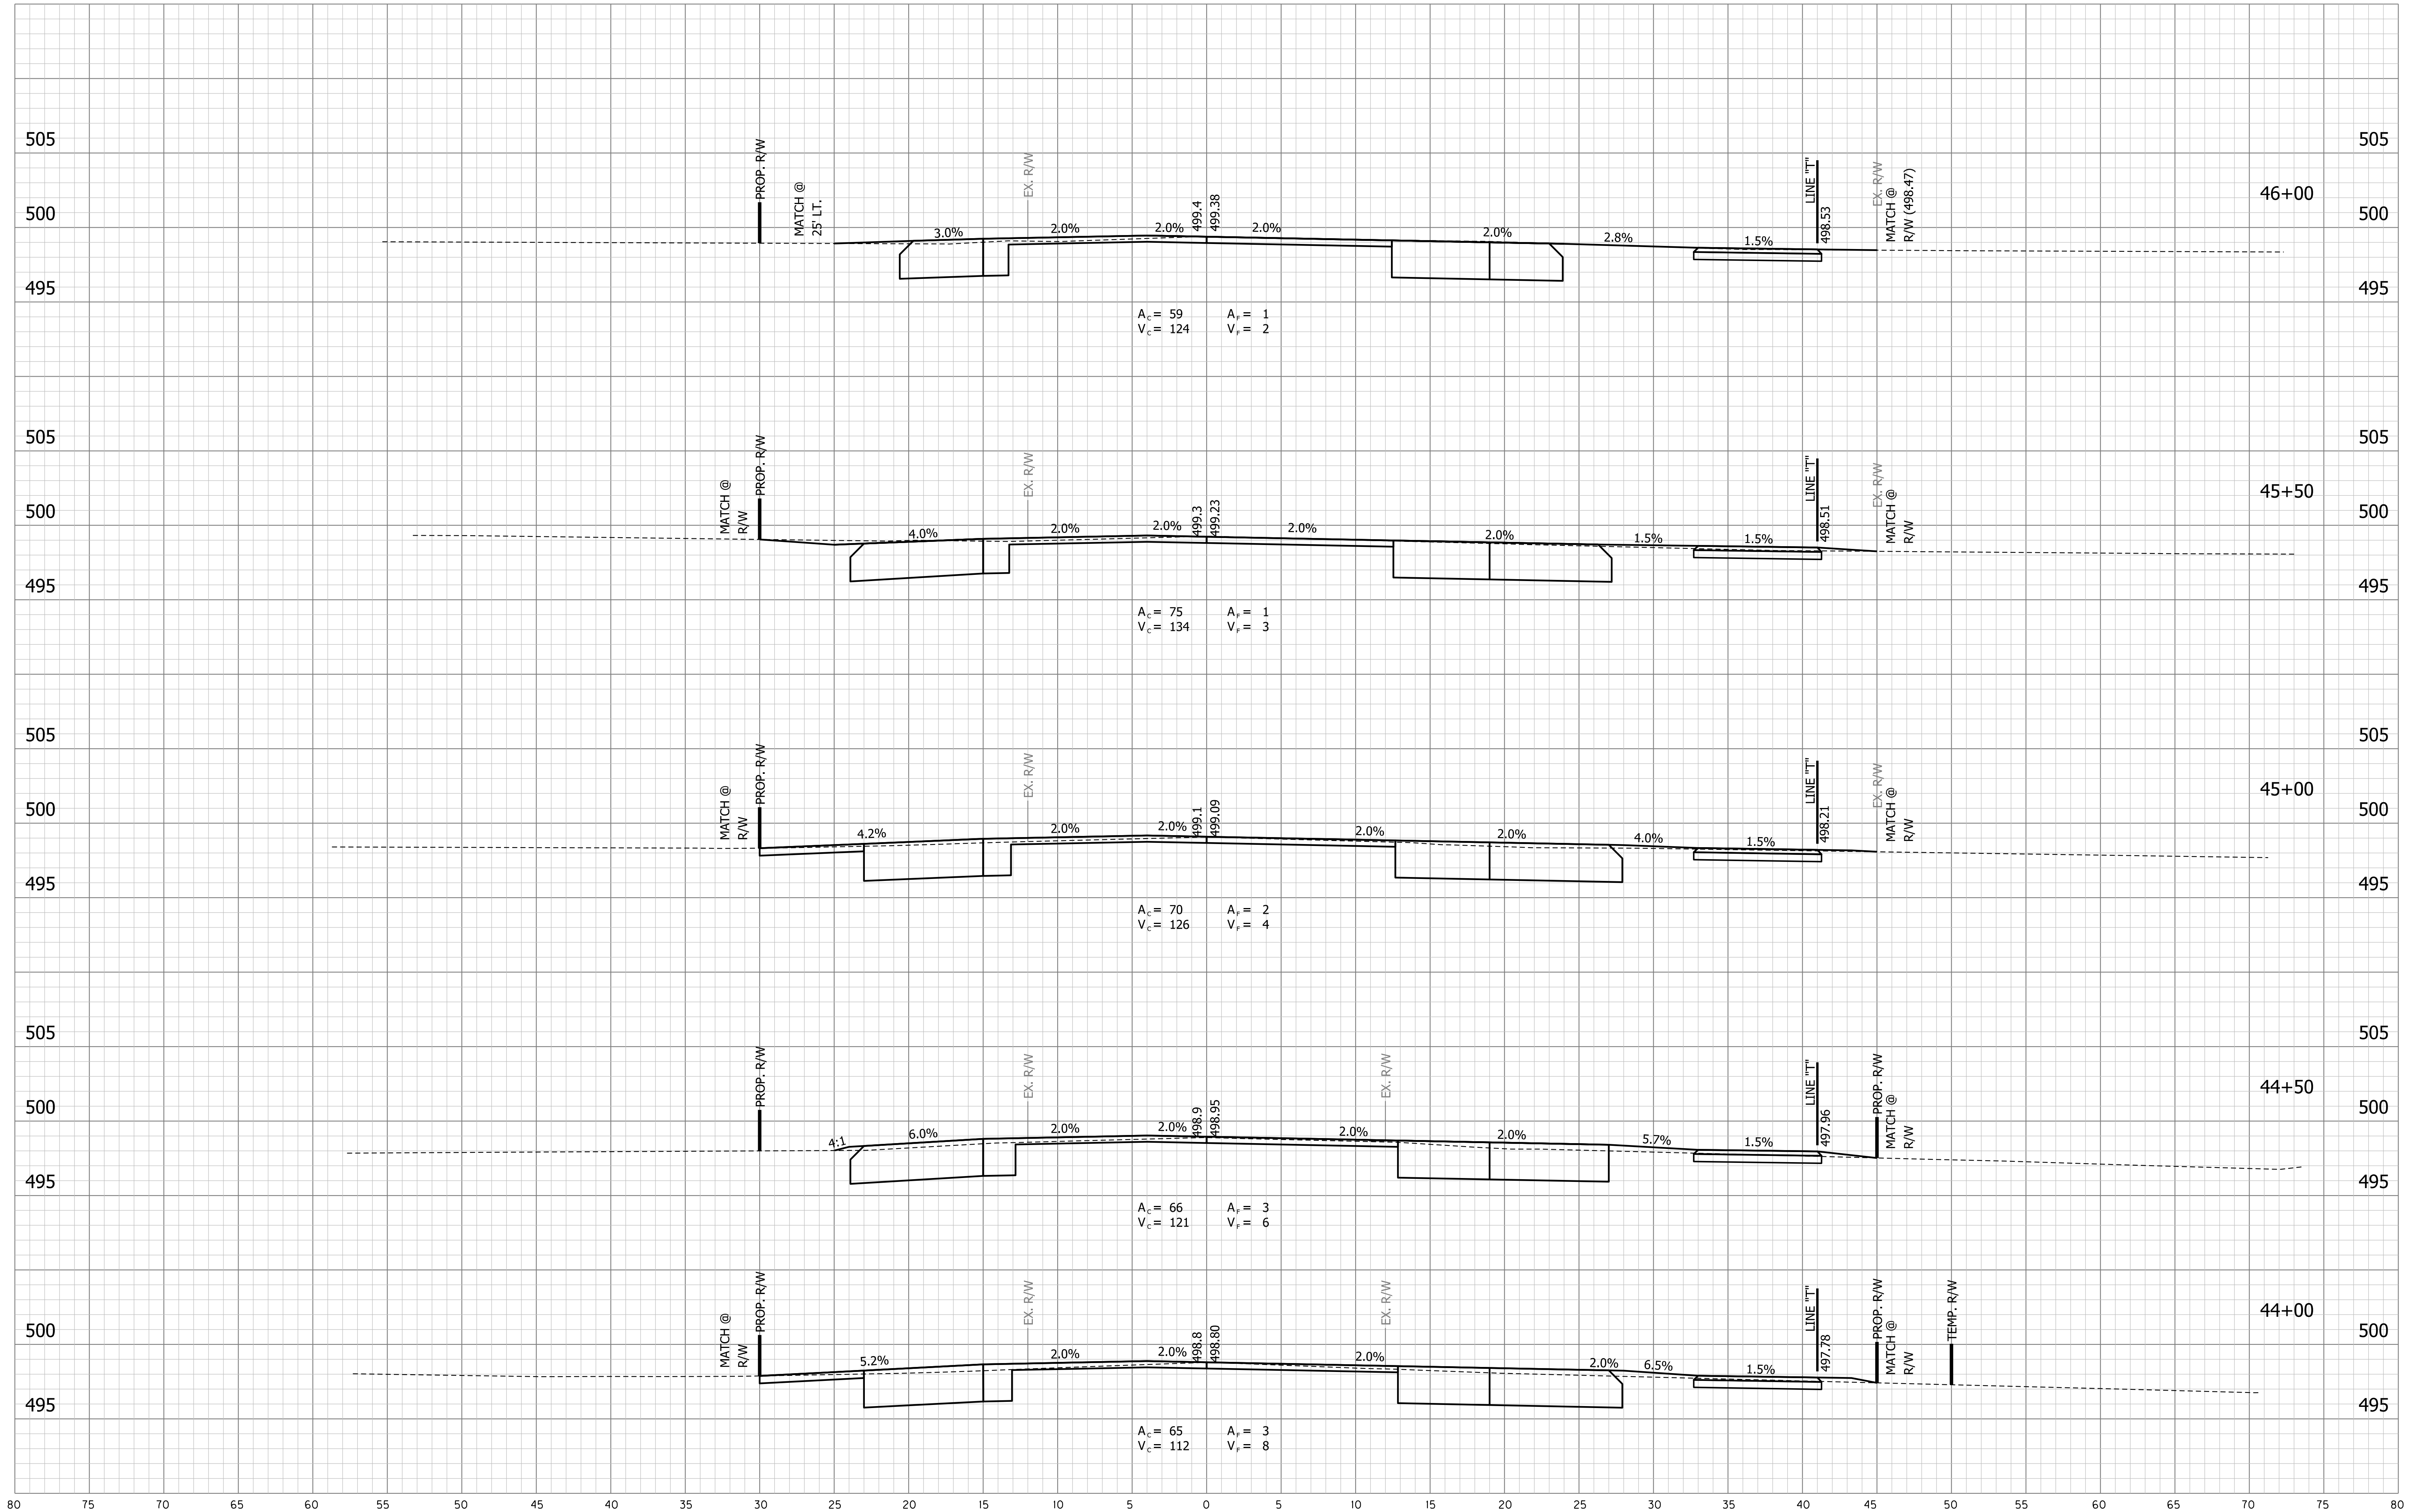


PRELIM.
STG. 3 REVIEW
NOT FOR CONSTRUCTION
06/24/25

RECOMMENDED FOR APPROVAL _____		DESIGN ENGINEER _____		DATE _____	
DESIGNED: _____ KAM		DRAWN: _____ KAM			
CHECKED: _____ DPL		CHECKED: _____ DPL			


INDIANA DEPARTMENT OF TRANSPORTATION	
CROSS SECTIONS - MAINLINE	
STA. 44+00 TO STA. 46+00 "A"	

HORIZONTAL SCALE 1" = 5'	BRIDGE FILE 84-00242
VERTICAL SCALE 1" = 5'	DESIGNATION 1901781 & 2500983
	SHEETS 140 of 173
	CONTRACT R-42521

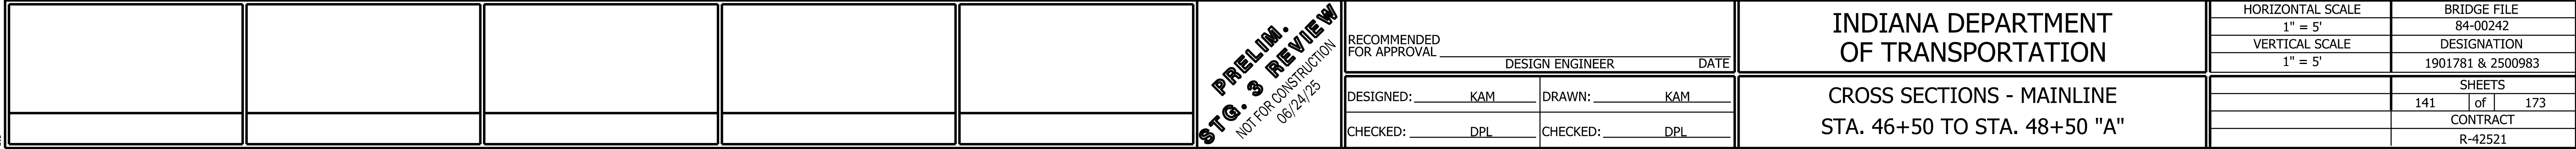


PRELIM.
STG. 3 REVIEW
NOT FOR CONSTRUCTION
06/24/25

W:\Vegs_Grassy\2021-081 Vego Co- Cities_R&D\sect\CD\USA - Mainline.dgn
6/25/2025
12:57:31 PM
RFS:phg
RUC:JTB

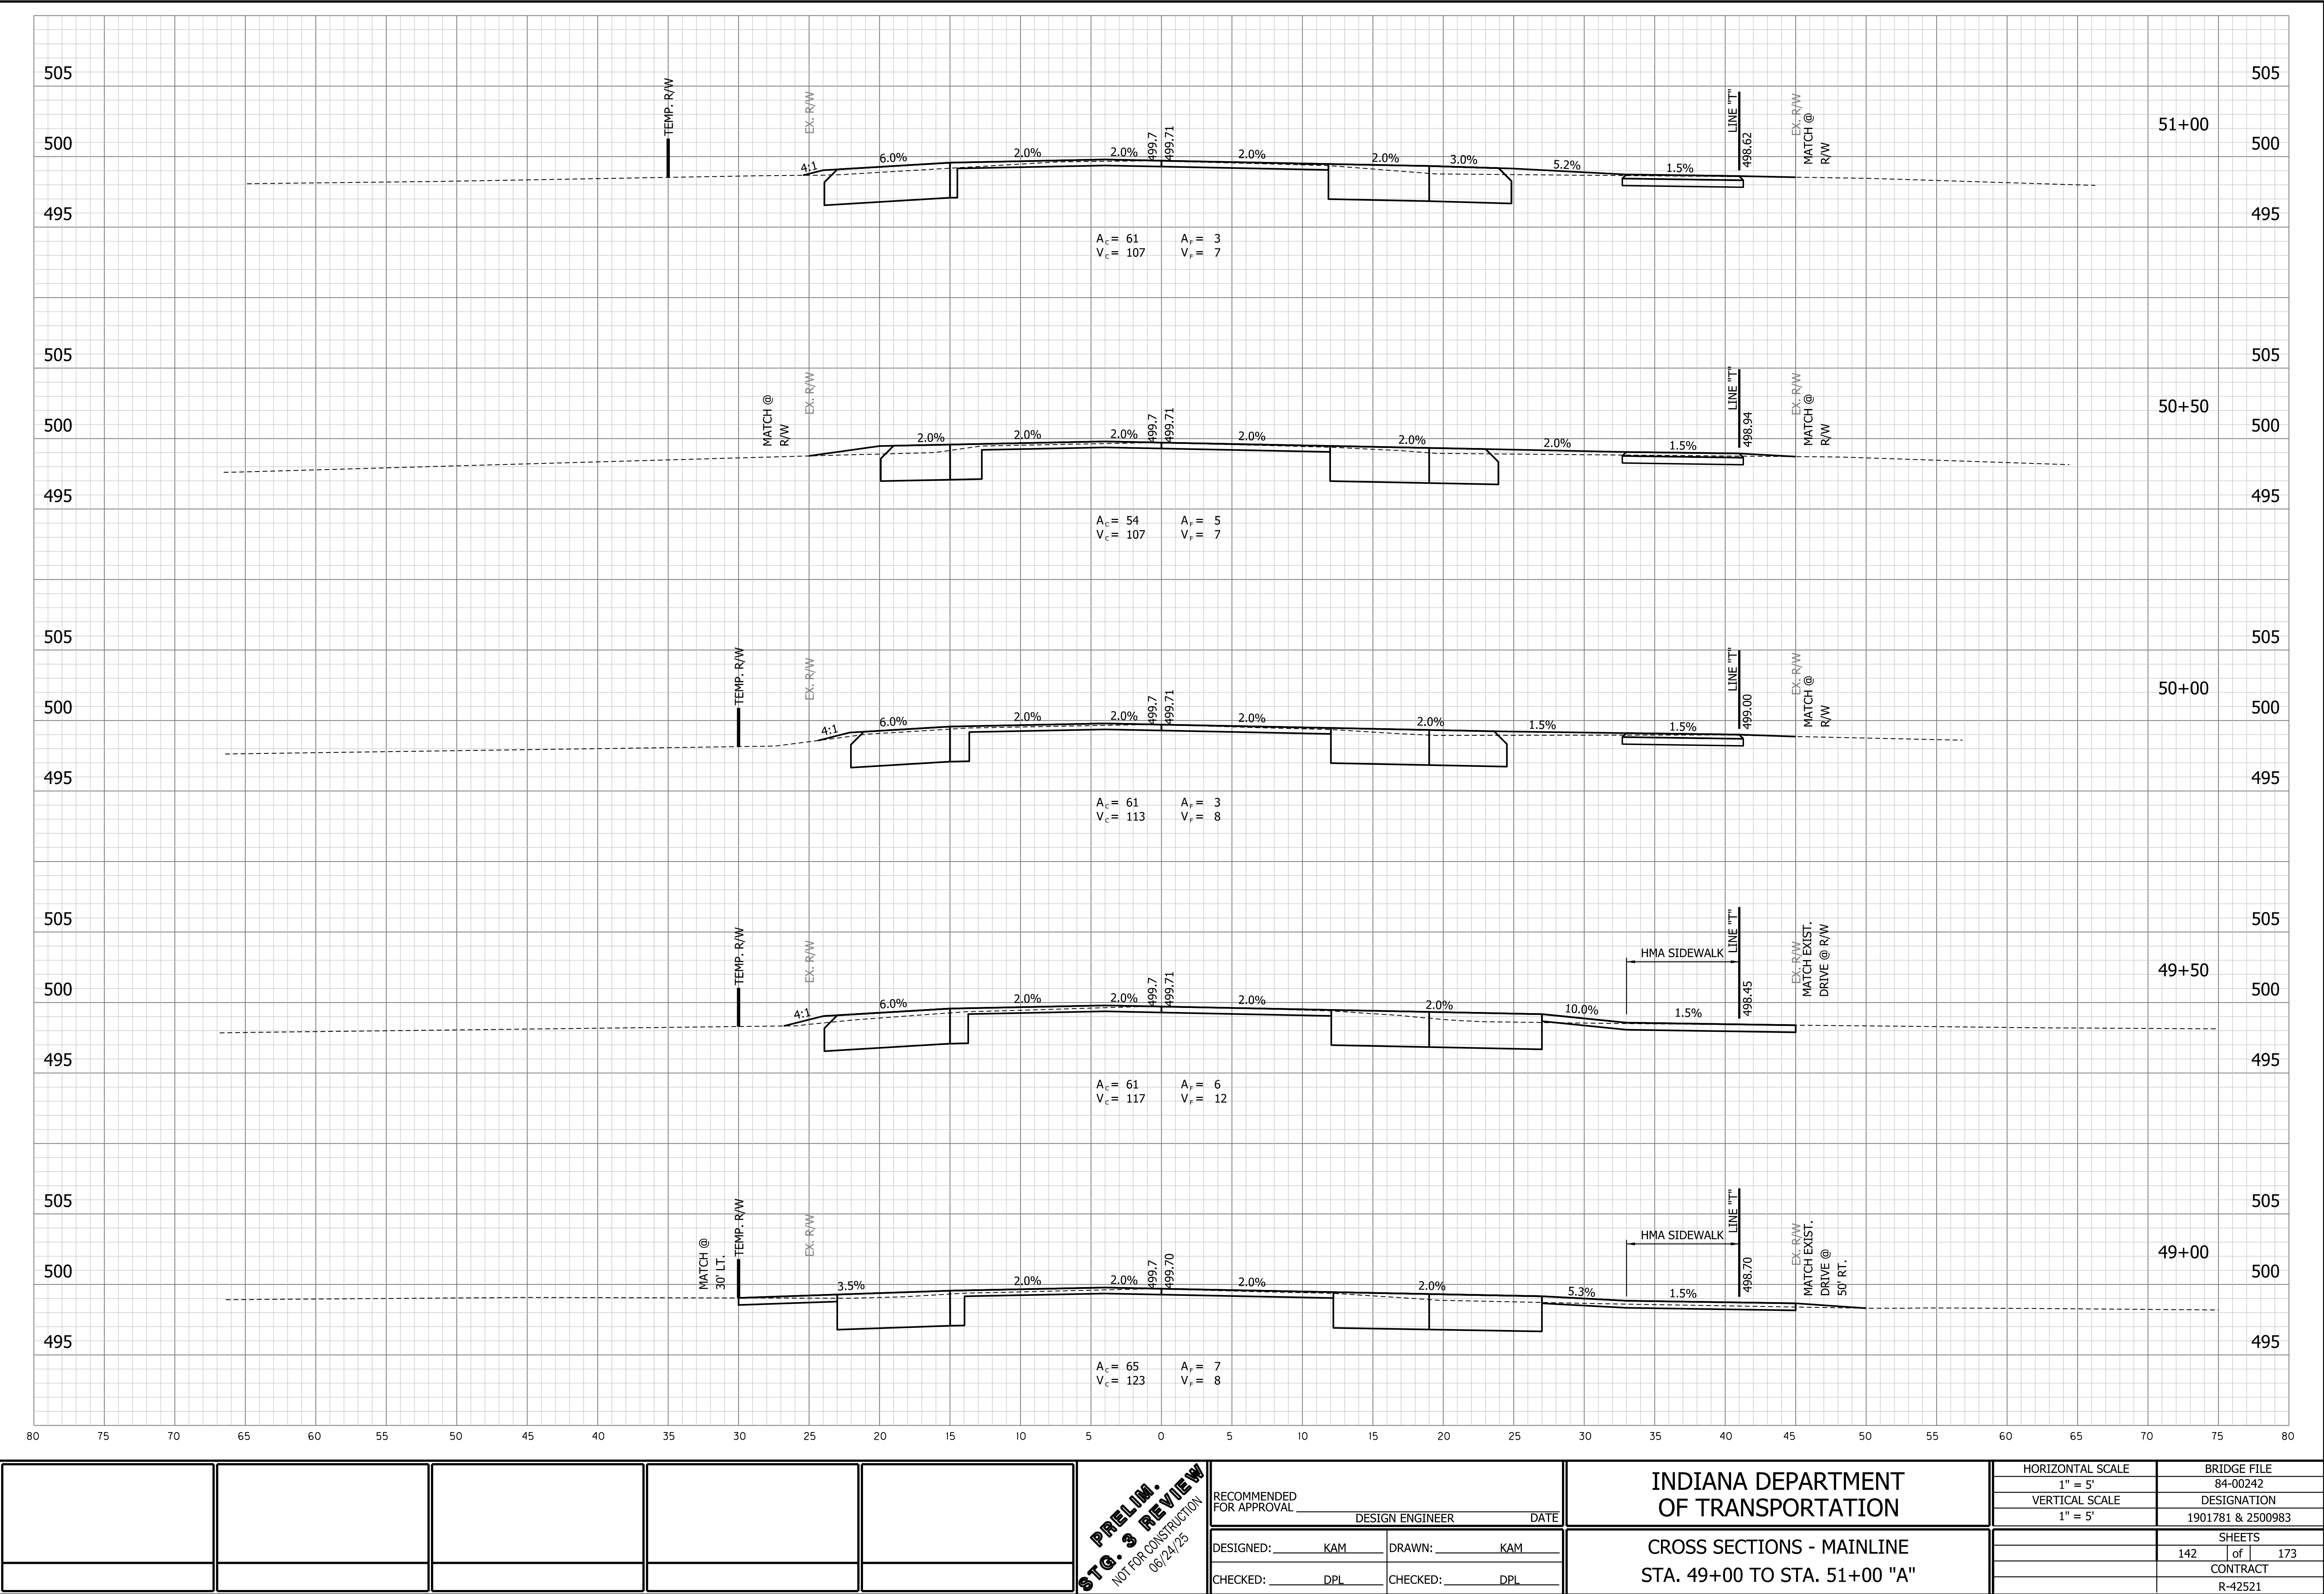

W:\Vegs_Grundy\2021-081 Vegs Co- Editor: R01\Drawings\CD\DWGSA - Mainline.dgn
6/25/2025
12:57:31 PM
R01.dwg
R001.138

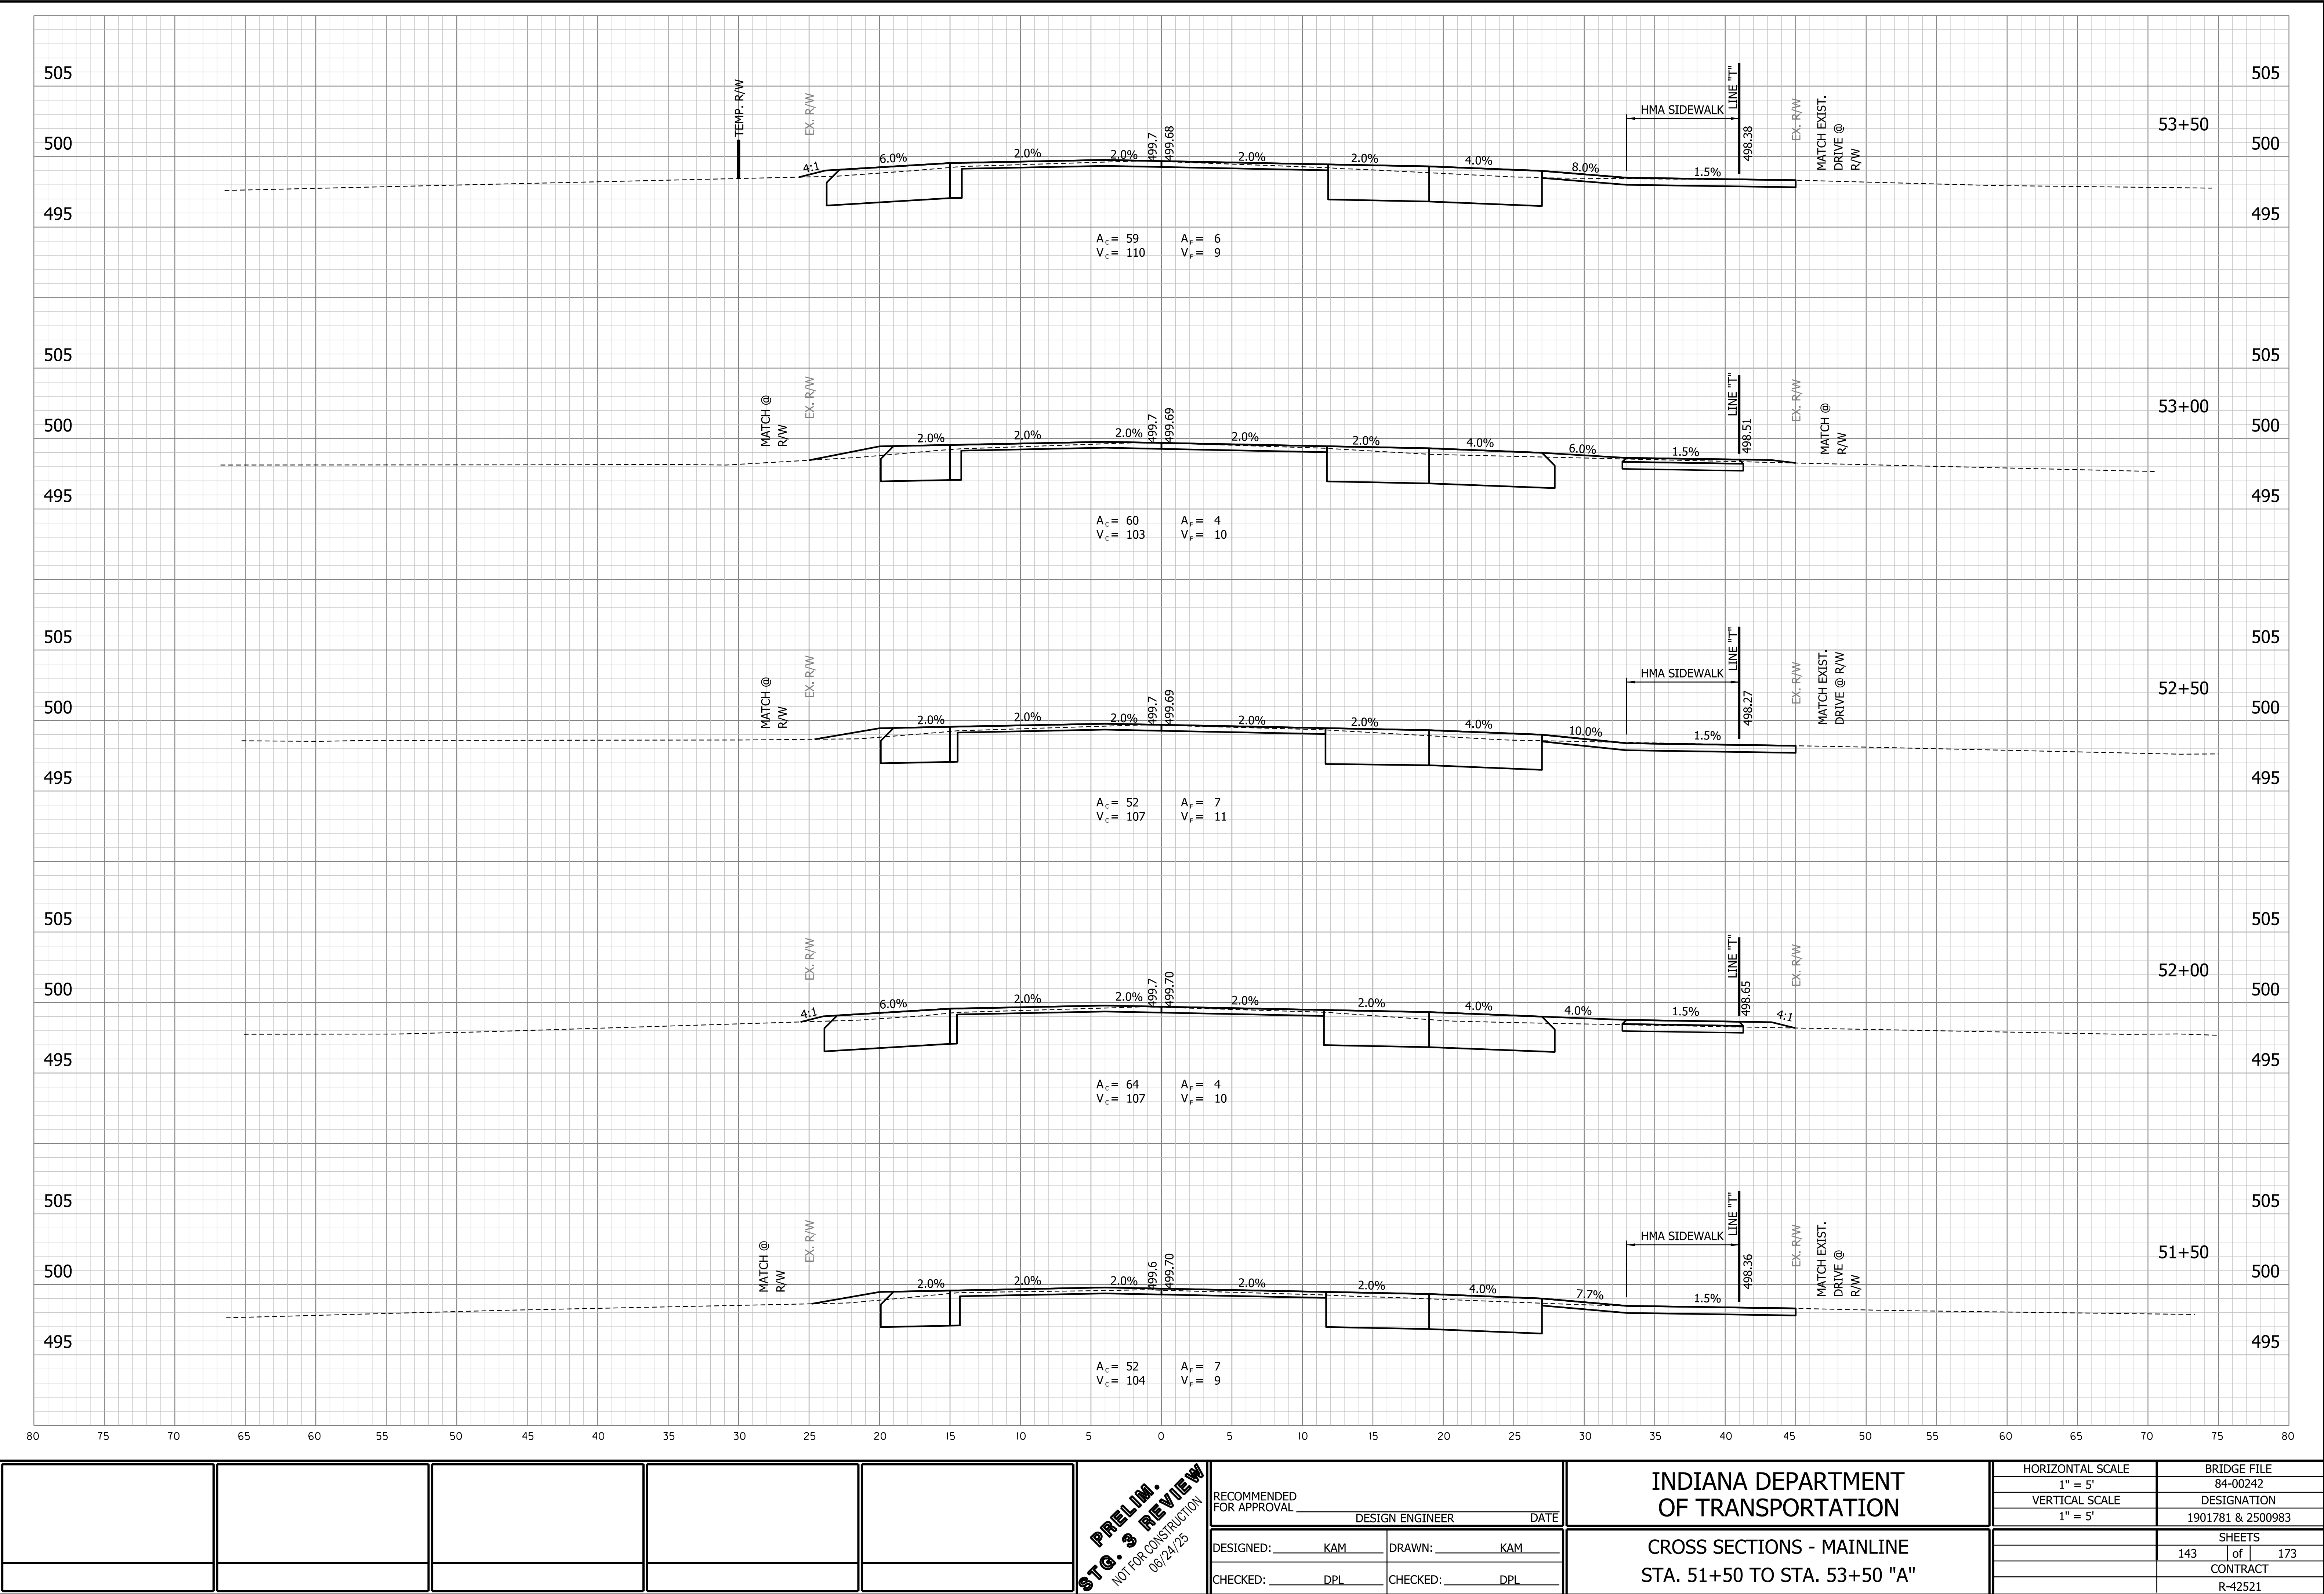

PRELIM.
STG. 3 REVIEW
NOT FOR CONSTRUCTION
06/24/25


RECOMMENDED FOR APPROVAL _____	
DESIGNED: _____ KAM	DRAWN: _____ KAM
CHECKED: _____ DPL	CHECKED: _____ DPL

INDIANA DEPARTMENT OF TRANSPORTATION

CROSS SECTIONS - MAINLINE
STA. 51+50 TO STA. 53+50 "A"

HORIZONTAL SCALE 1" = 5'	BRIDGE FILE 84-00242
VERTICAL SCALE 1" = 5'	DESIGNATION 1901781 & 2500983
	SHEETS 143 of 173
	CONTRACT R-42521


W:\Vegs_Grassy\2021-081 Vego Co- Cities\DOT\sect\CAD\USA - Mainline.dgn
6/25/2025
12:57:32 PM
RDS:phg
13
NOCT:138

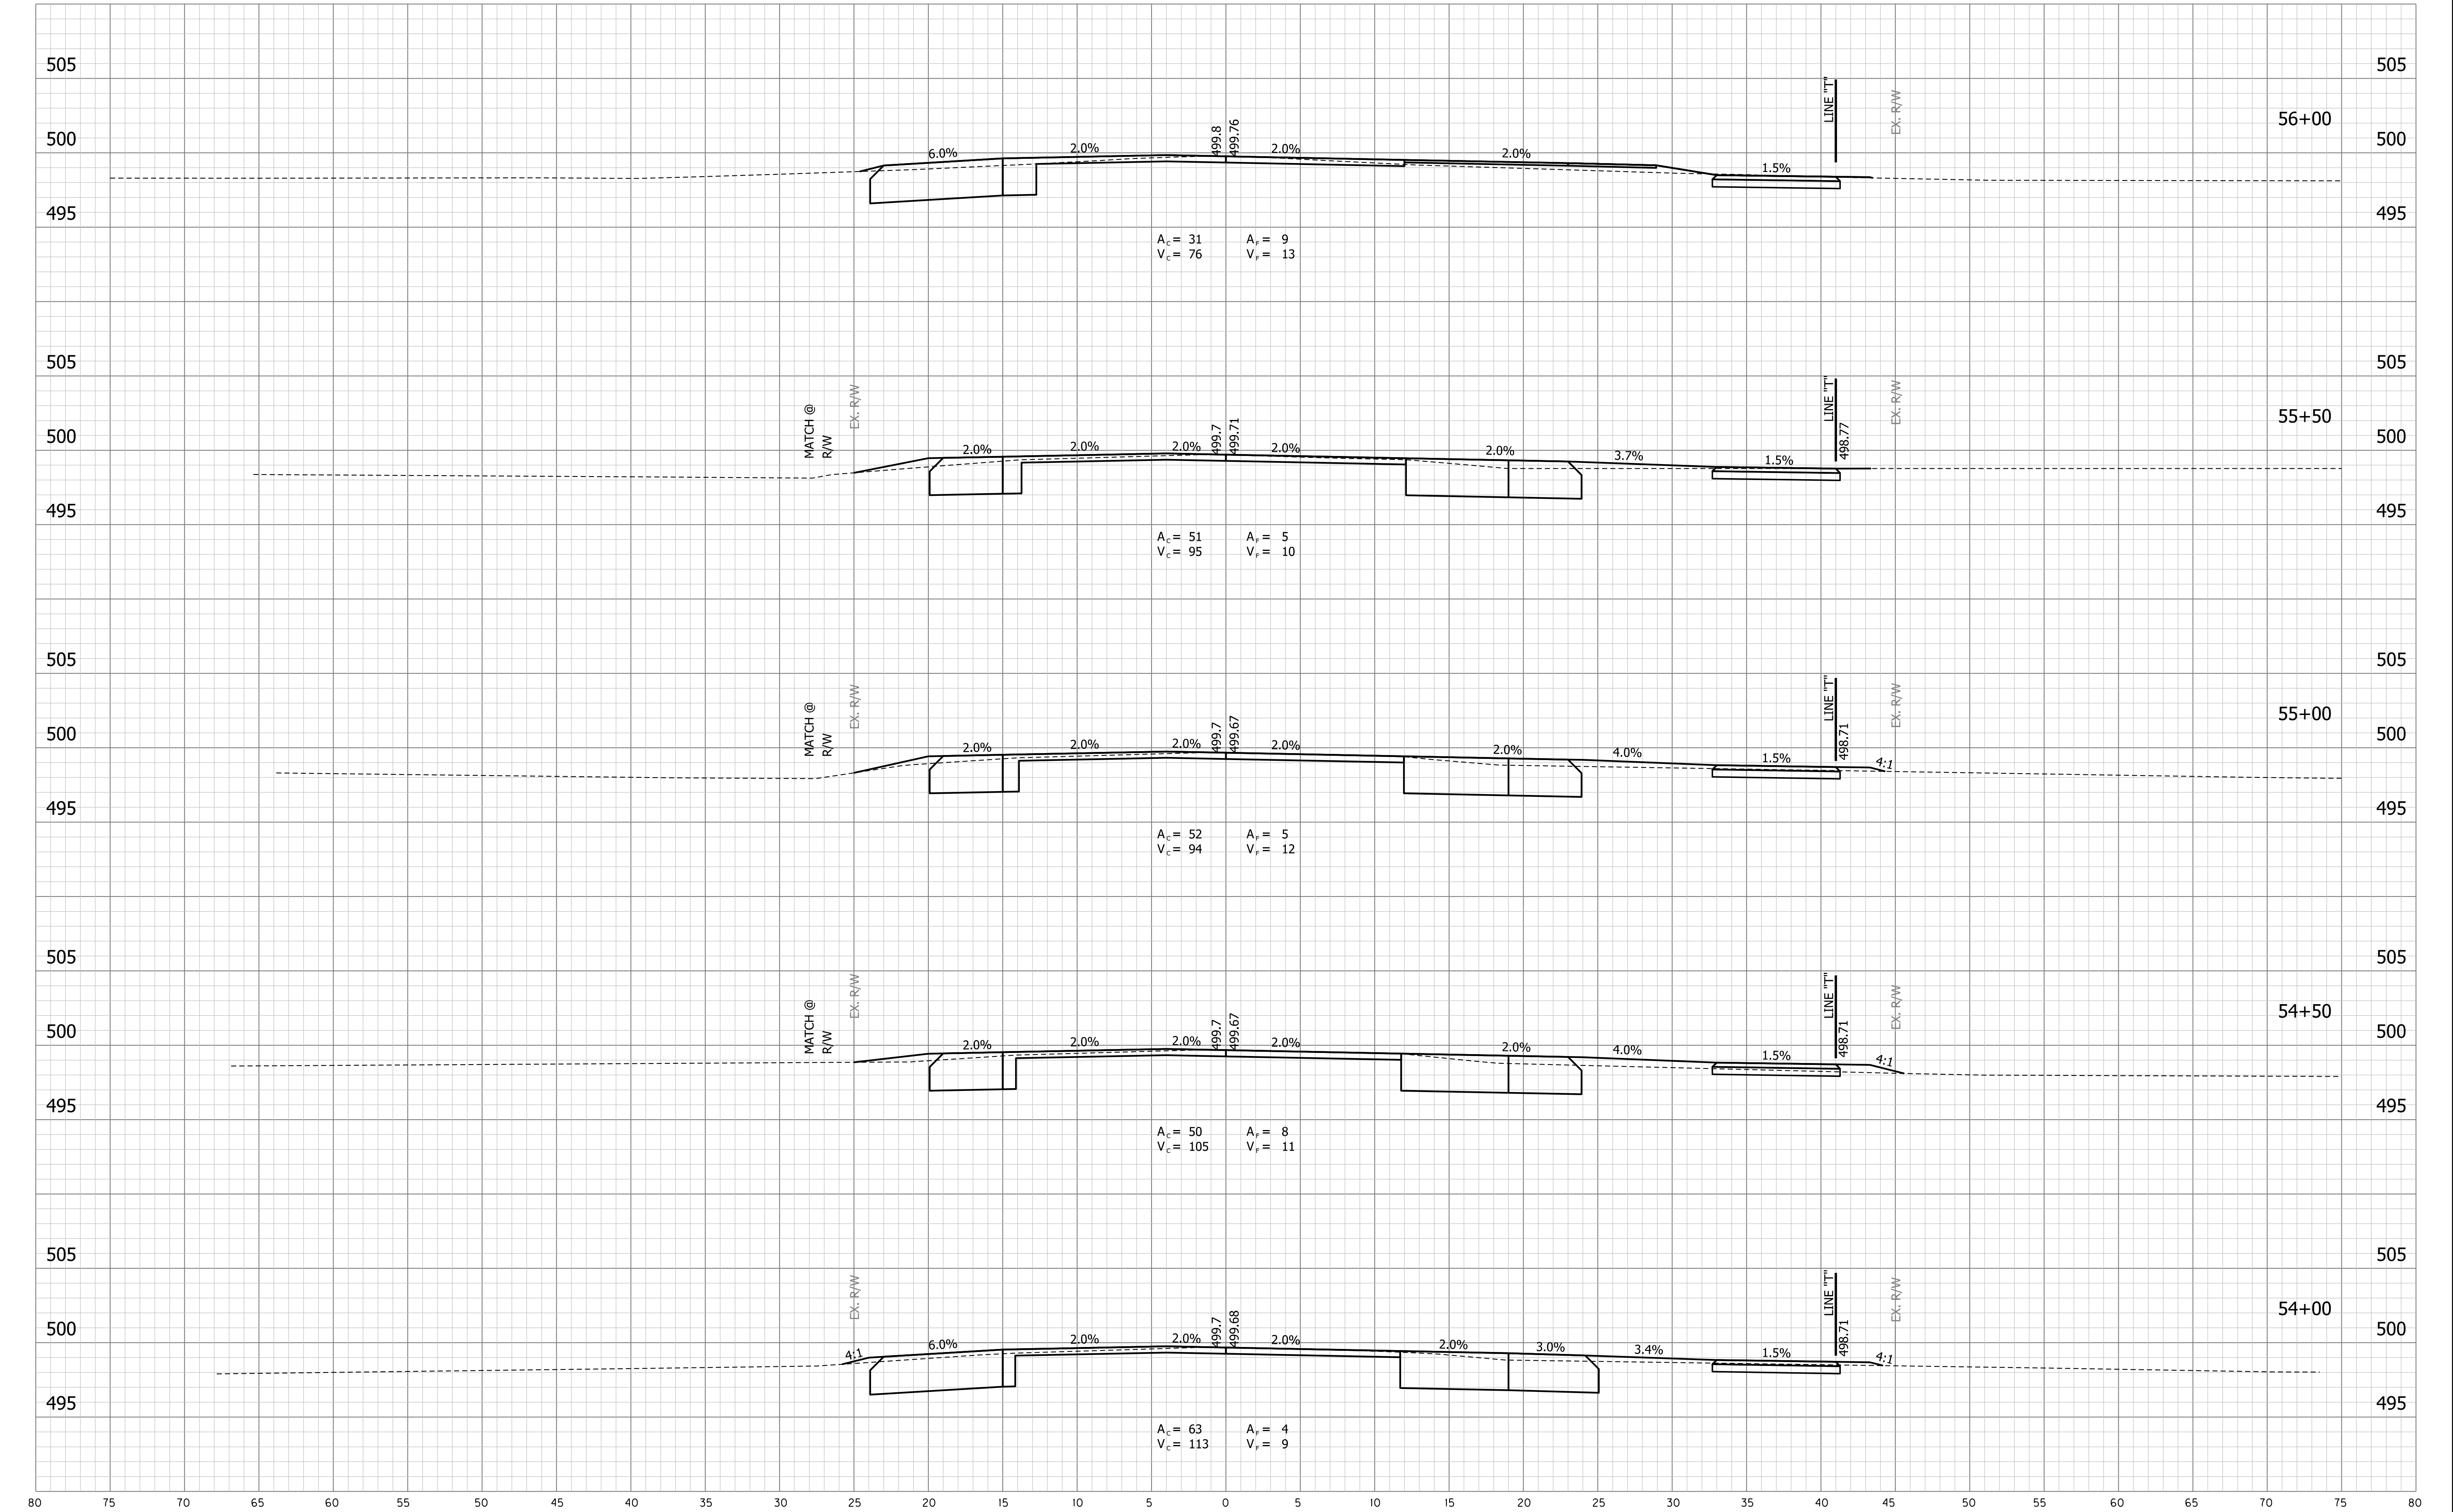

					PRELIM. STG. 3 REVIEW NOT FOR CONSTRUCTION 06/24/25	RECOMMENDED FOR APPROVAL _____		DESIGN ENGINEER _____		DATE _____		INDIANA DEPARTMENT OF TRANSPORTATION				HORIZONTAL SCALE 1" = 5'		BRIDGE FILE 84-00242	
						DESIGNED: _____ KAM		DRAWN: _____ KAM		CROSS SECTIONS - MAINLINE STA. 54+00 TO STA. 56+00 "A"				VERTICAL SCALE 1" = 5'		DESIGNATION 1901781 & 2500983			
						CHECKED: _____ DPL		CHECKED: _____ DPL											
																SHEETS 144 of 173			
																CONTRACT R-42521			


PRELIM.
STG. 3 REVIEW
NOT FOR CONSTRUCTION
06/24/25

W:\Vegs_Grassy\2021-081 Vego Co- Cities\DOT\sect\CAD\USA - Mainline.dgn
6/25/2025
RFS:phg
12:57:32 PM
RUC:JTB

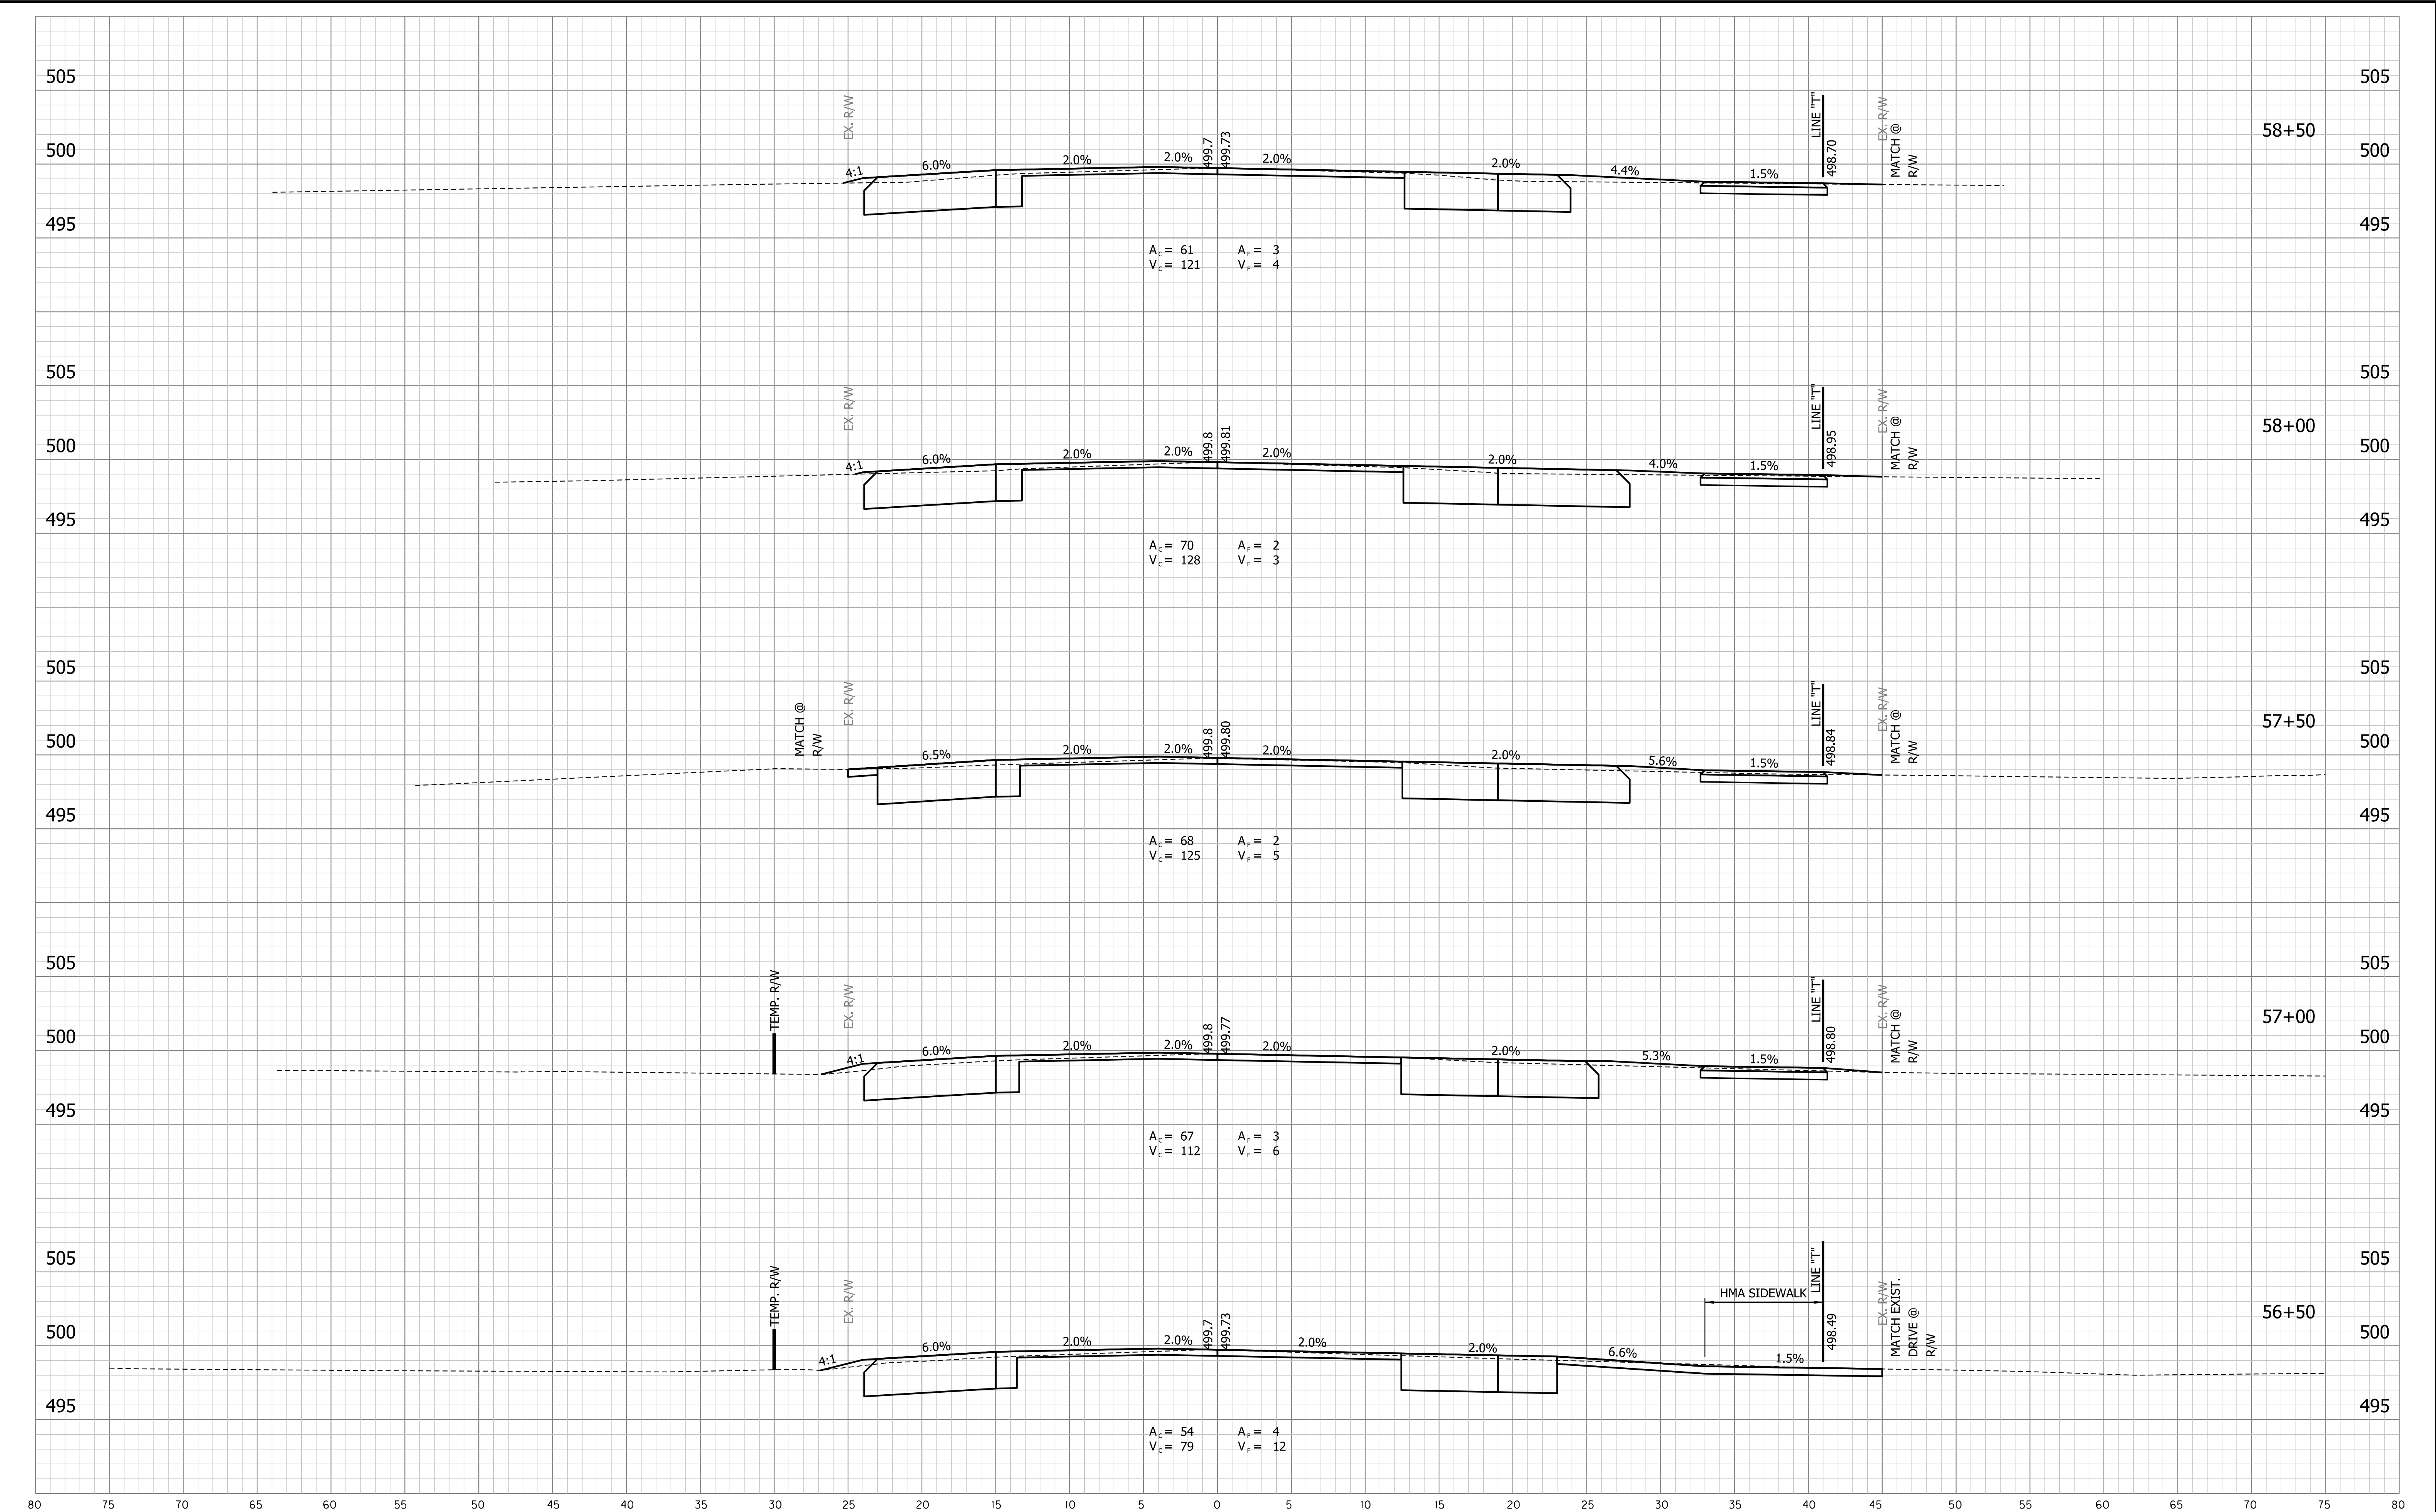


					PRELIM. STG. 3 REVIEW NOT FOR CONSTRUCTION 06/24/25	RECOMMENDED FOR APPROVAL _____		DESIGN ENGINEER _____		DATE _____		INDIANA DEPARTMENT OF TRANSPORTATION				HORIZONTAL SCALE 1" = 5'		BRIDGE FILE 84-00242	
						DESIGNED: _____ KAM		DRAWN: _____ KAM		CROSS SECTIONS - MAINLINE STA. 56+50 TO STA. 58+50 "A"				VERTICAL SCALE 1" = 5'		DESIGNATION 1901781 & 2500983			
						CHECKED: _____ DPL		CHECKED: _____ DPL											
																SHEETS 145 of 173			
																CONTRACT R-42521			

PRELIM.
STG. 3 REVIEW
NOT FOR CONSTRUCTION
06/24/25

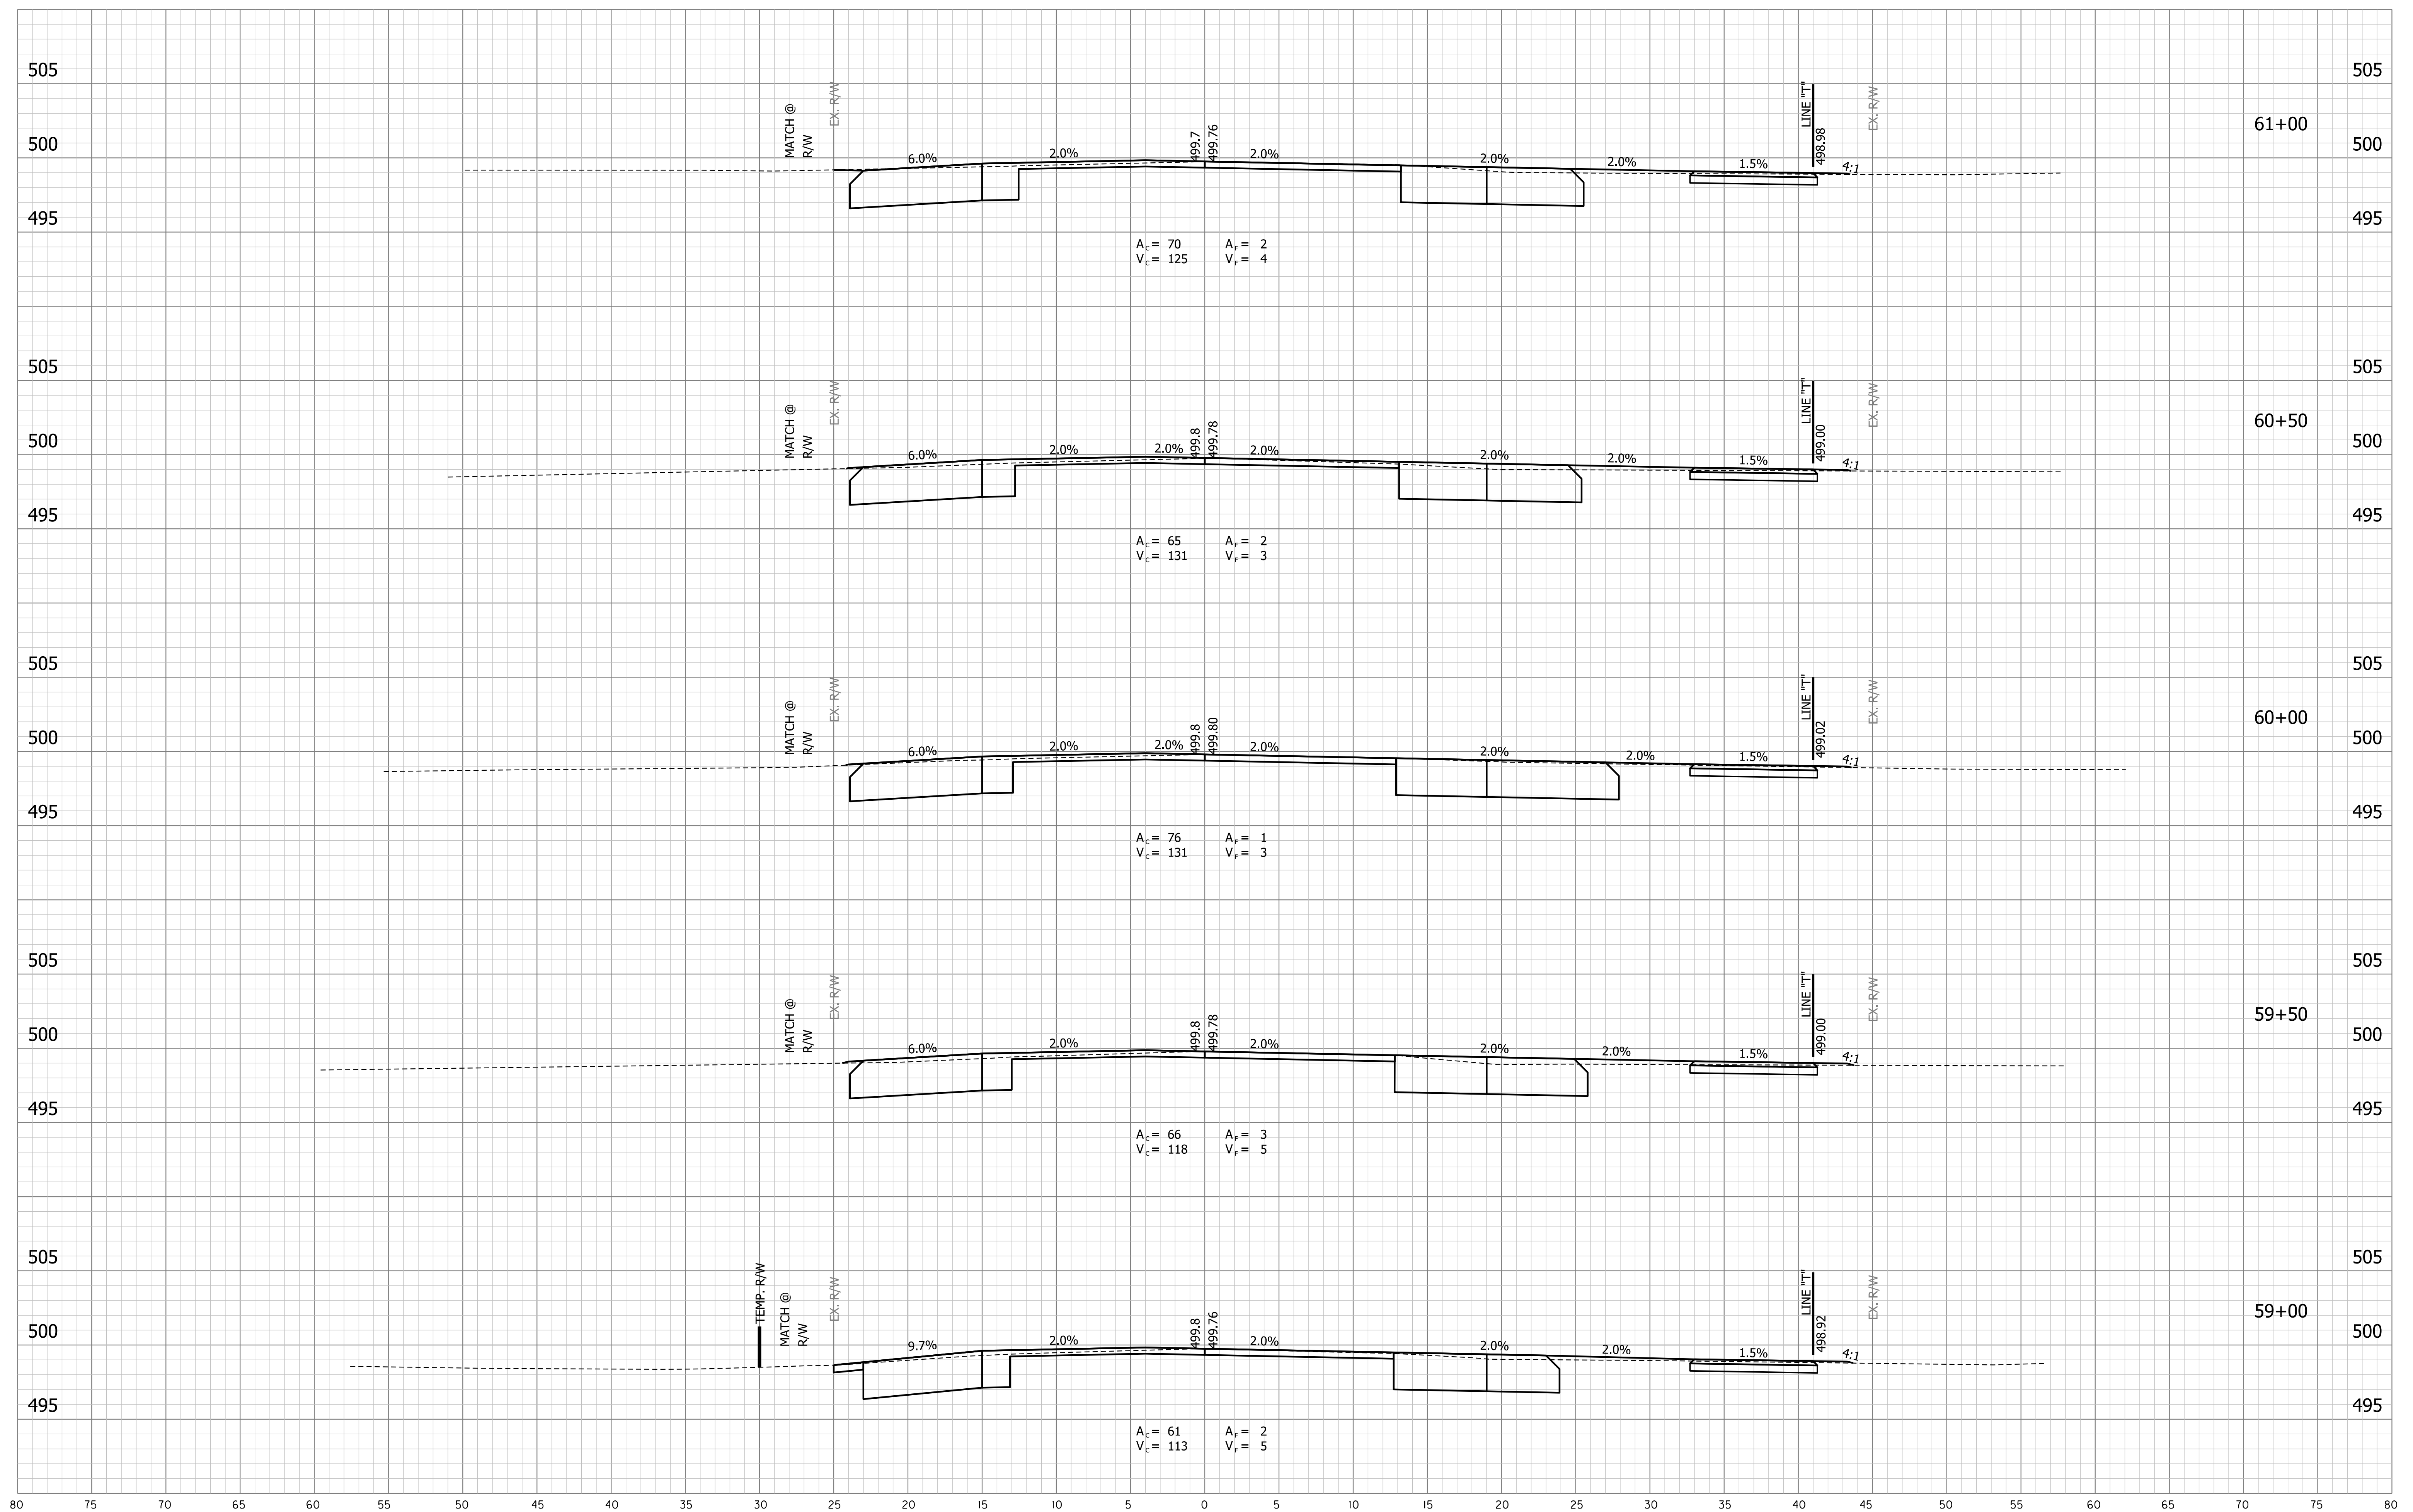

					PRELIM. STG. 3 REVIEW NOT FOR CONSTRUCTION 06/24/25	RECOMMENDED FOR APPROVAL _____ DESIGN ENGINEER _____ DATE _____	INDIANA DEPARTMENT OF TRANSPORTATION	HORIZONTAL SCALE 1" = 5'	BRIDGE FILE 84-00242
						DESIGNED: _____ KAM DRAWN: _____ KAM		VERTICAL SCALE 1" = 5'	DESIGNATION 1901781 & 2500983
						CHECKED: _____ DPL CHECKED: _____ DPL	CROSS SECTIONS - MAINLINE STA. 59+00 TO STA. 61+00 "A"	SHEETS 146 of 173	CONTRACT R-42521

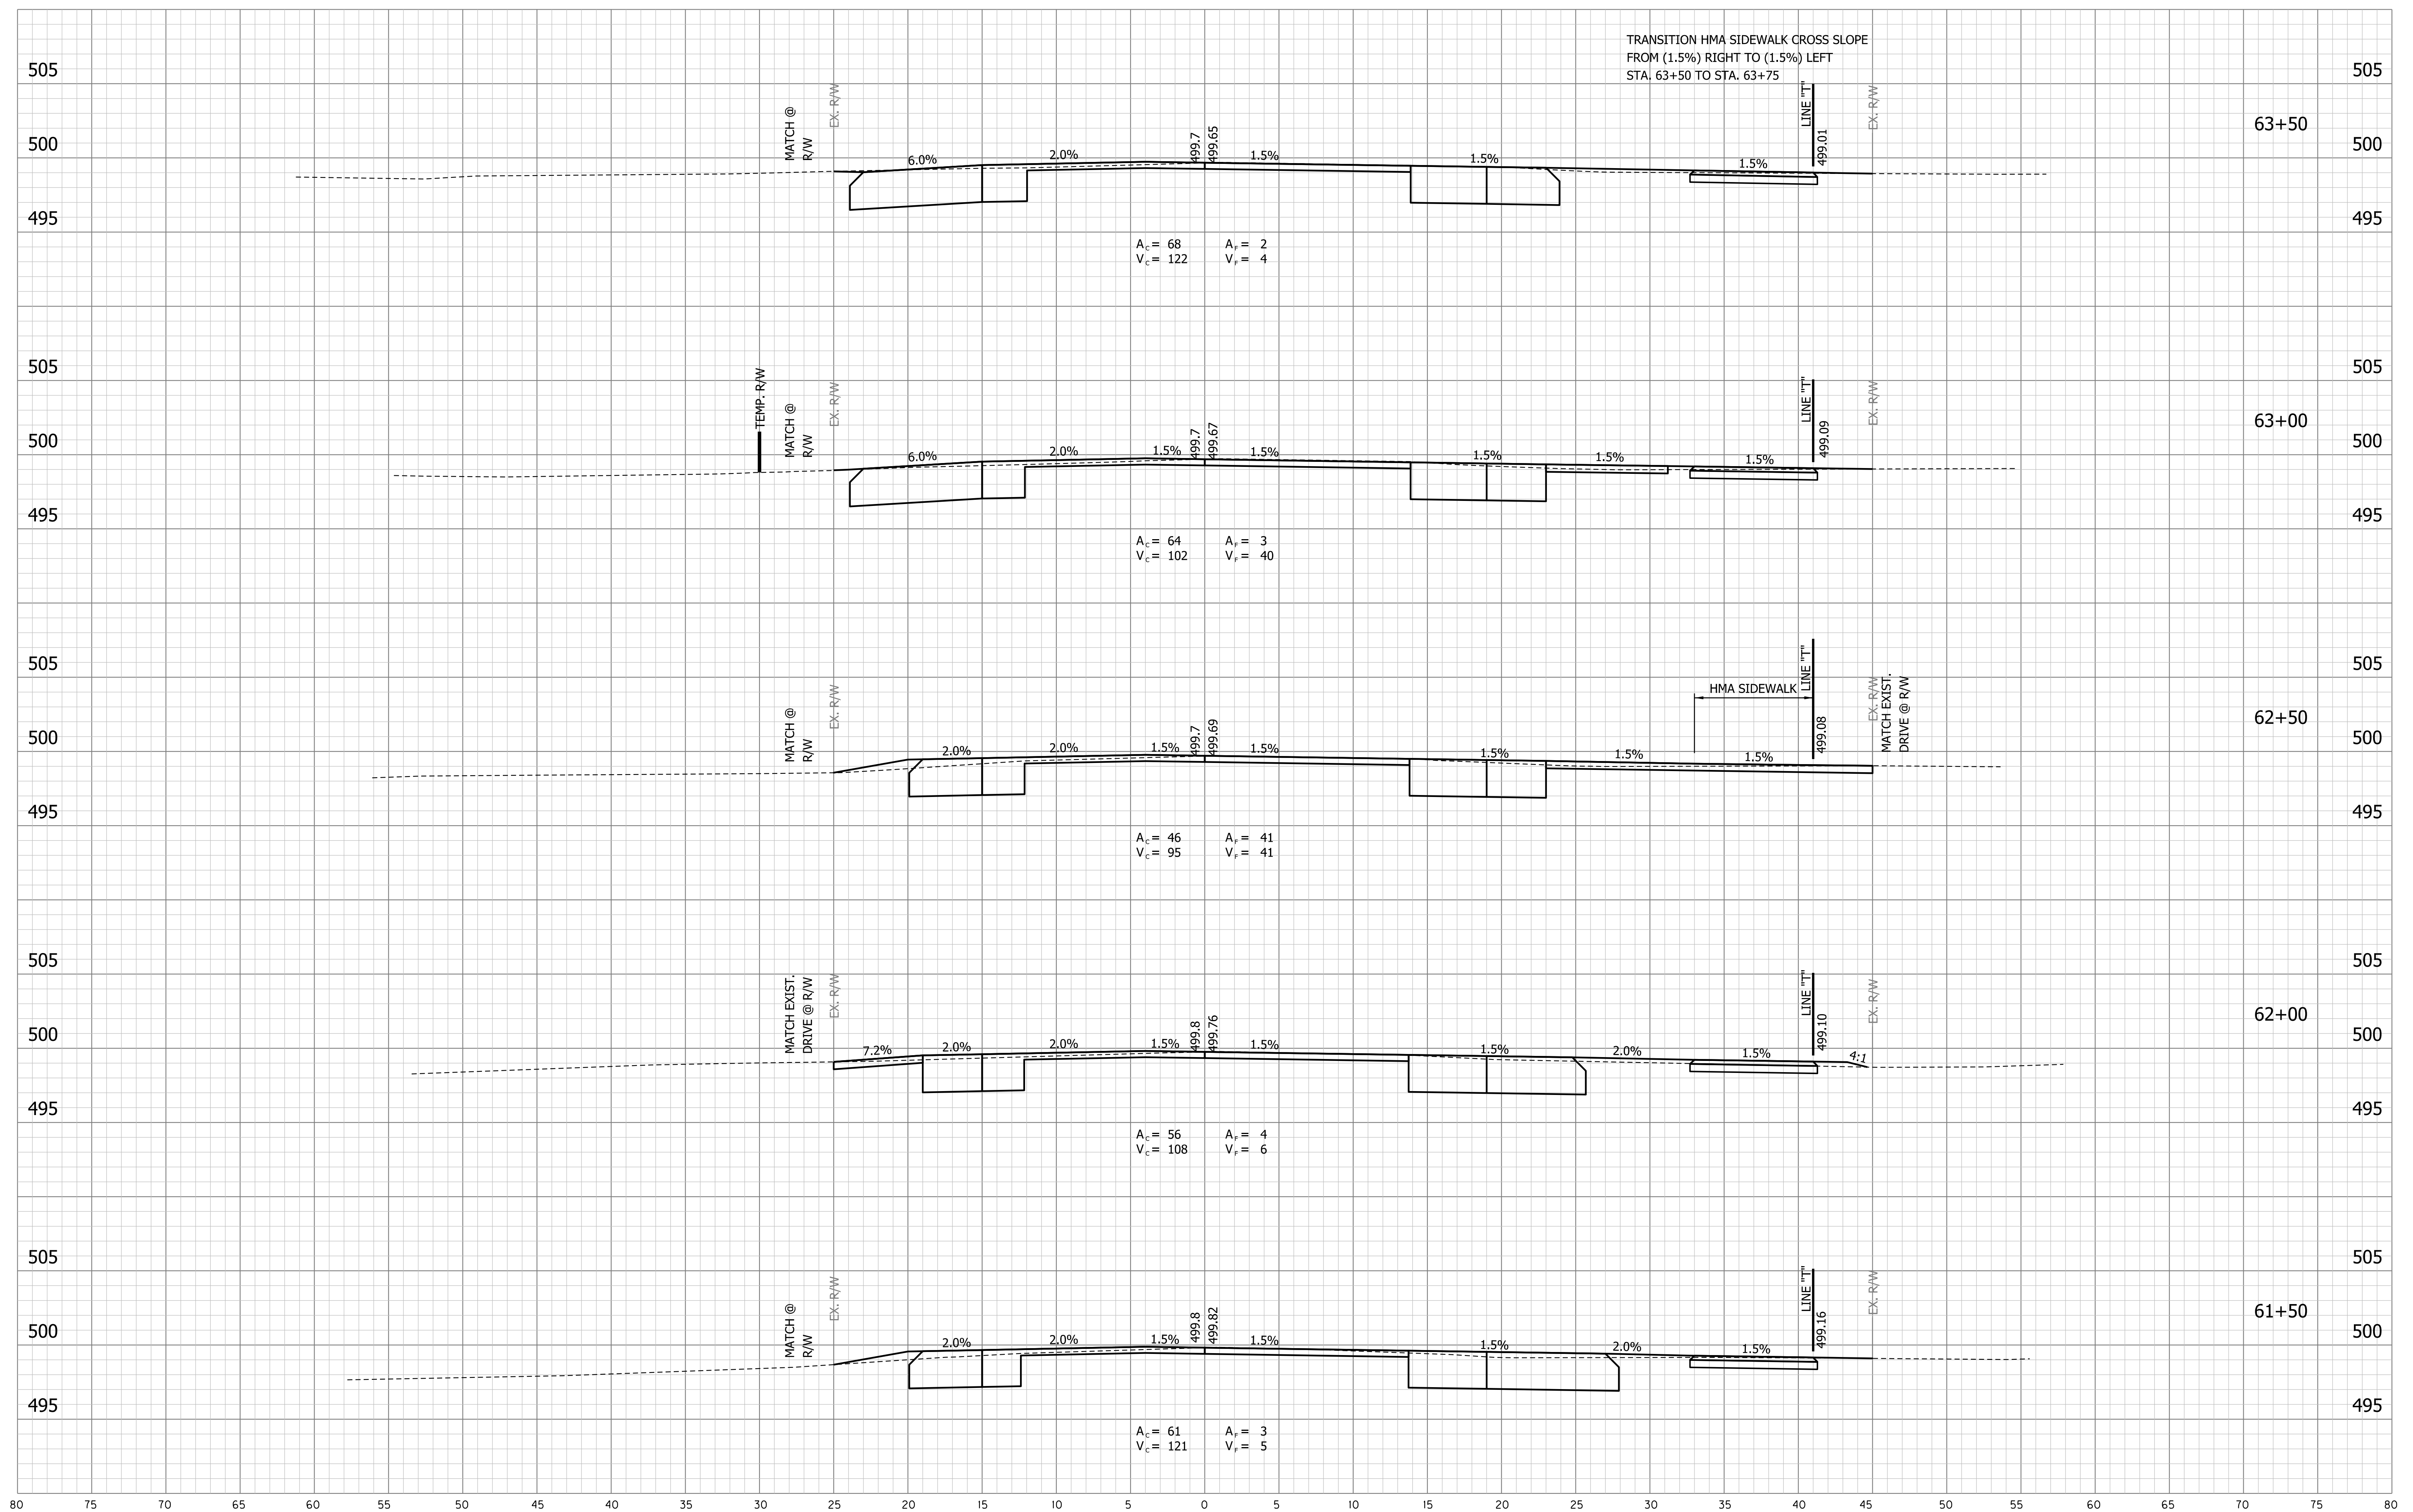

**PRELIM.
STG. 3 REVIEW**
NOT FOR CONSTRUCTION
06/24/25

RECOMMENDED
FOR APPROVAL _____
DESIGN ENGINEER DATE

DESIGNED: KAM DRAWN: KAM

CHECKED: _____ DPL _____

INDIANA DEPARTMENT
OF TRANSPORTATION

CROSS SECTIONS - MAINLINE

HORIZONTAL SCALE	BRIDGE FILE
1" = 5'	84-00242
VERTICAL SCALE	DESIGNATION
1" = 5'	1901781 & 2500983

	SHEETS		
	147	of	173
	CONTRACT		
	R-42521		


W:\Vigo County\2021-081 Vigo Co- Clinton Rd\Design\CAD\XSA - Mainline.dgn
 REVISION 3.0
 PDF:pltrcg
 INDOT.tbl
 2:57:32 PM
 5

W:\Vegs_Grundy\2021-061 Vego Co- Editor: P:\D\Project\CAO\USA - Mainline.dgn
6/25/2025
12:57:32 PM
RDS:ptg
NOO:JTB



					RECOMMENDED FOR APPROVAL _____ DESIGN ENGINEER _____ DATE _____		INDIANA DEPARTMENT OF TRANSPORTATION		HORIZONTAL SCALE 1" = 5'	BRIDGE FILE 84-00242
					DESIGNED: _____ KAM		DRAWN: _____ KAM		VERTICAL SCALE 1" = 5'	DESIGNATION 1901781 & 2500983
					CHECKED: _____ DPL		CHECKED: _____ DPL			SHEETS 148 of 173
							CROSS SECTIONS - MAINLINE STA. 64+00 TO STA. 64+75 "A"			CONTRACT R-42521

PRELIM.
STG. 3 REVIEW
NOT FOR CONSTRUCTION
06/24/25

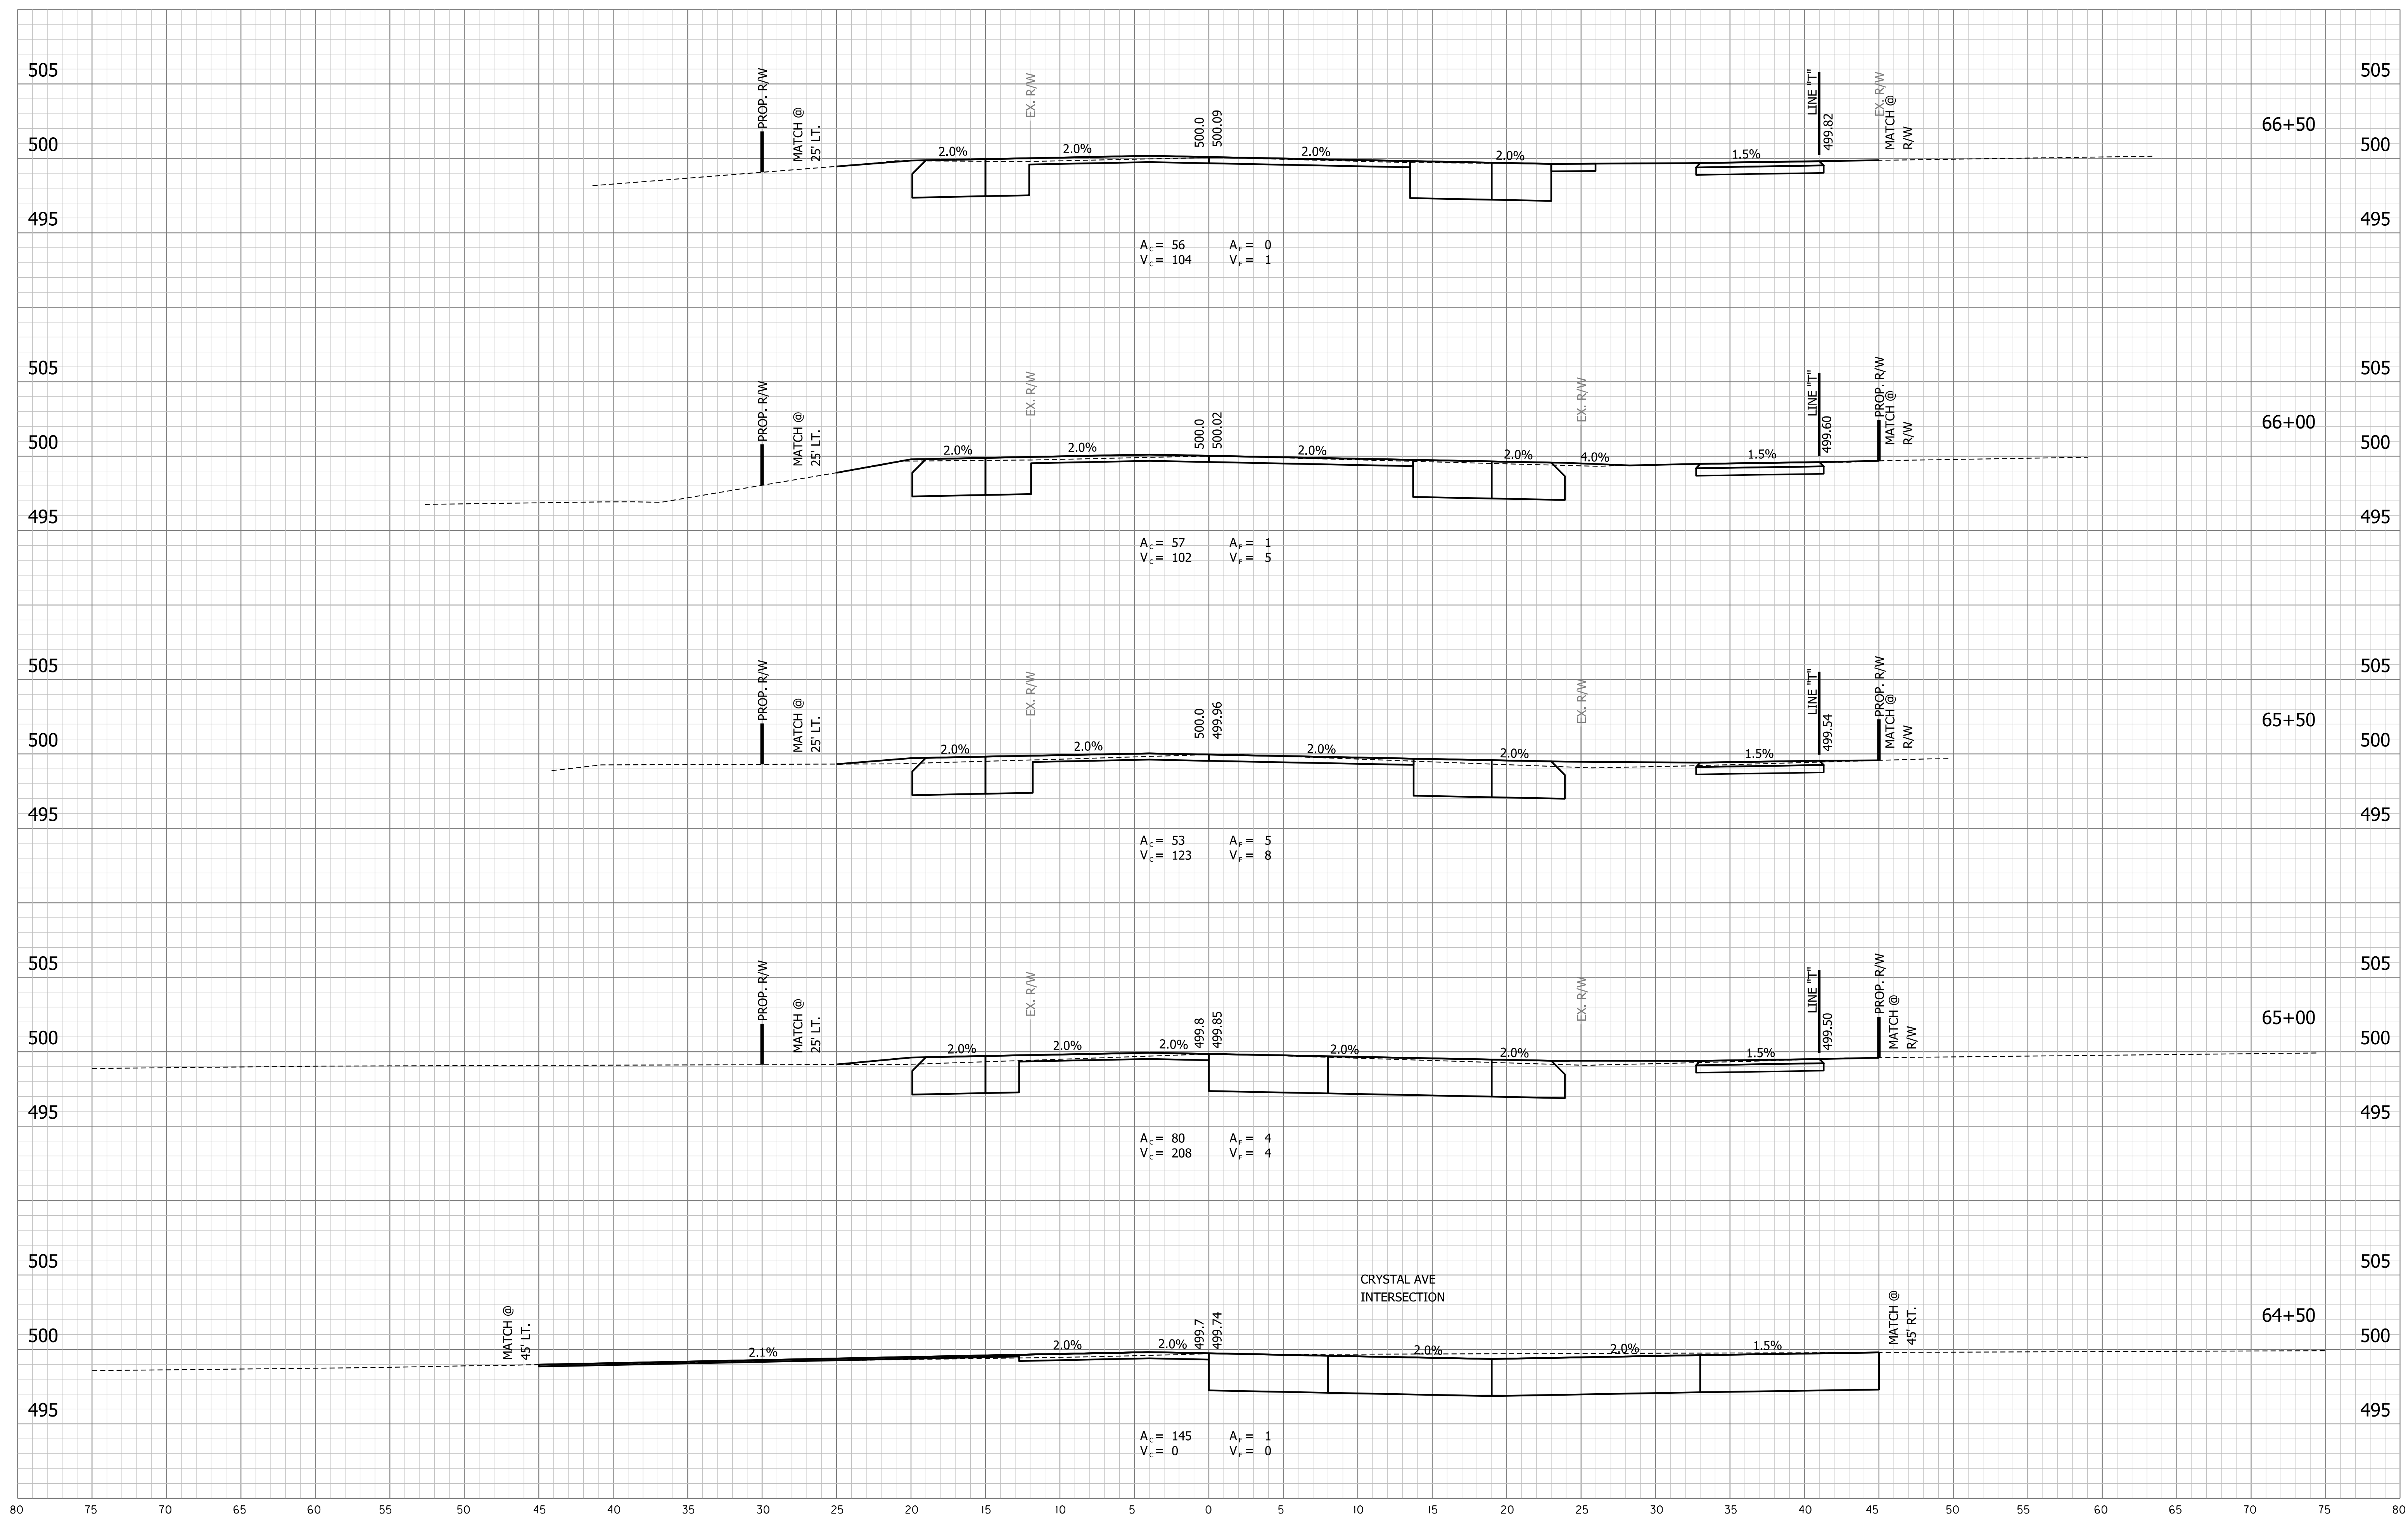


**PRELIM.
STG. 3 REVIEW**
NOT FOR CONSTRUCTION
06/24/25

CHECKED: _____ DPL _____

INDIANA DEPARTMENT
OF TRANSPORTATION

CROSS SECTIONS - MAINLINE

R-42521

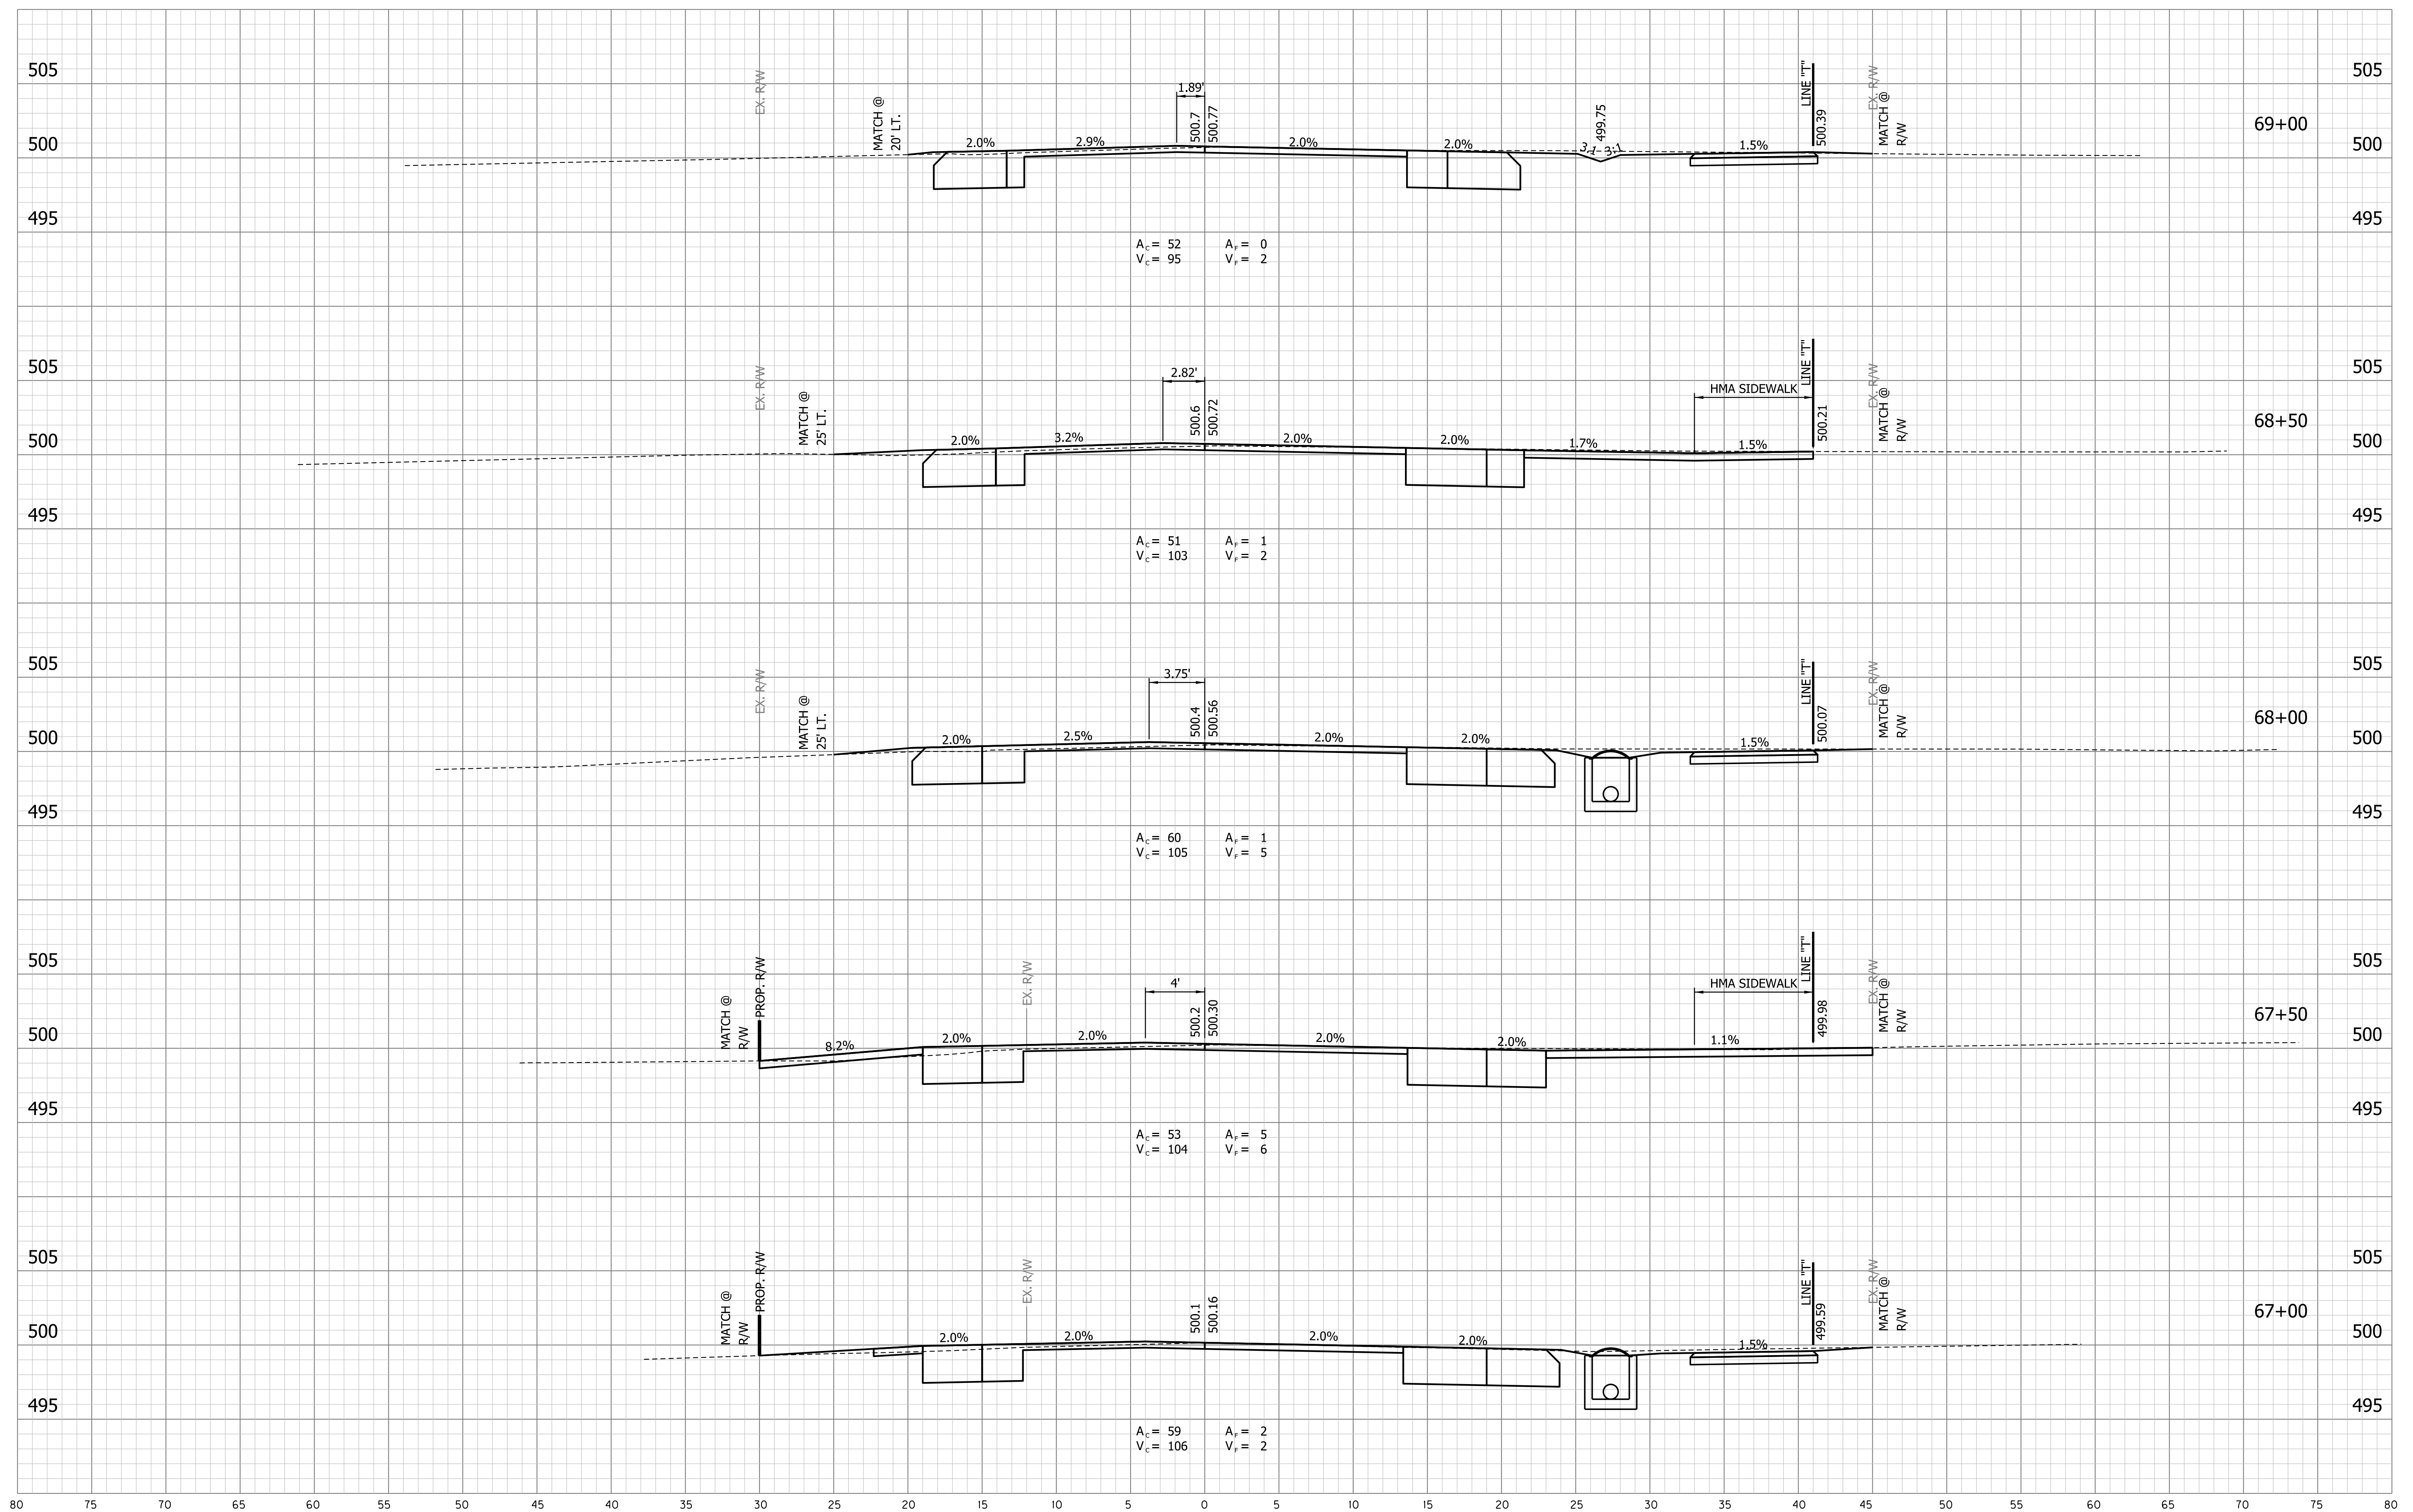

W:\Vigo County\2021-081 Vigo Co-Clinton Rd\Design\CAD\XSA - Mainline.dgn
 REVISION 3.0
 6/25/2025
 12:57:33 PM
 PDF-plotcrg
 1:5
 INDOT.tbl

PRELIM.
STG. 3 REVIEW
NOT FOR CONSTRUCTION
06/24/25


RECOMMENDED FOR APPROVAL _____		DESIGN ENGINEER _____	DATE _____
DESIGNED: _____ KAM		DRAWN: _____ KAM	
CHECKED: _____ DPL		CHECKED: _____ DPL	

INDIANA DEPARTMENT
OF TRANSPORTATION

CROSS SECTIONS - MAINLINE
STA. 67+00 TO STA. 69+00 "A"


HORIZONTAL SCALE	BRIDGE FILE		
1" = 5'	84-00242		
VERTICAL SCALE	DESIGNATION		
1" = 5'	1901781 & 2500983		
	SHEETS		
	150	of	173
	CONTRACT		
	R-42521		

\\V:\p\g\m\2021-081 Vgo Co- Office\2021\2500983\CD\USA - Mainline.dgn
6/25/2025
12:57:33 PM
RDS:phg
13

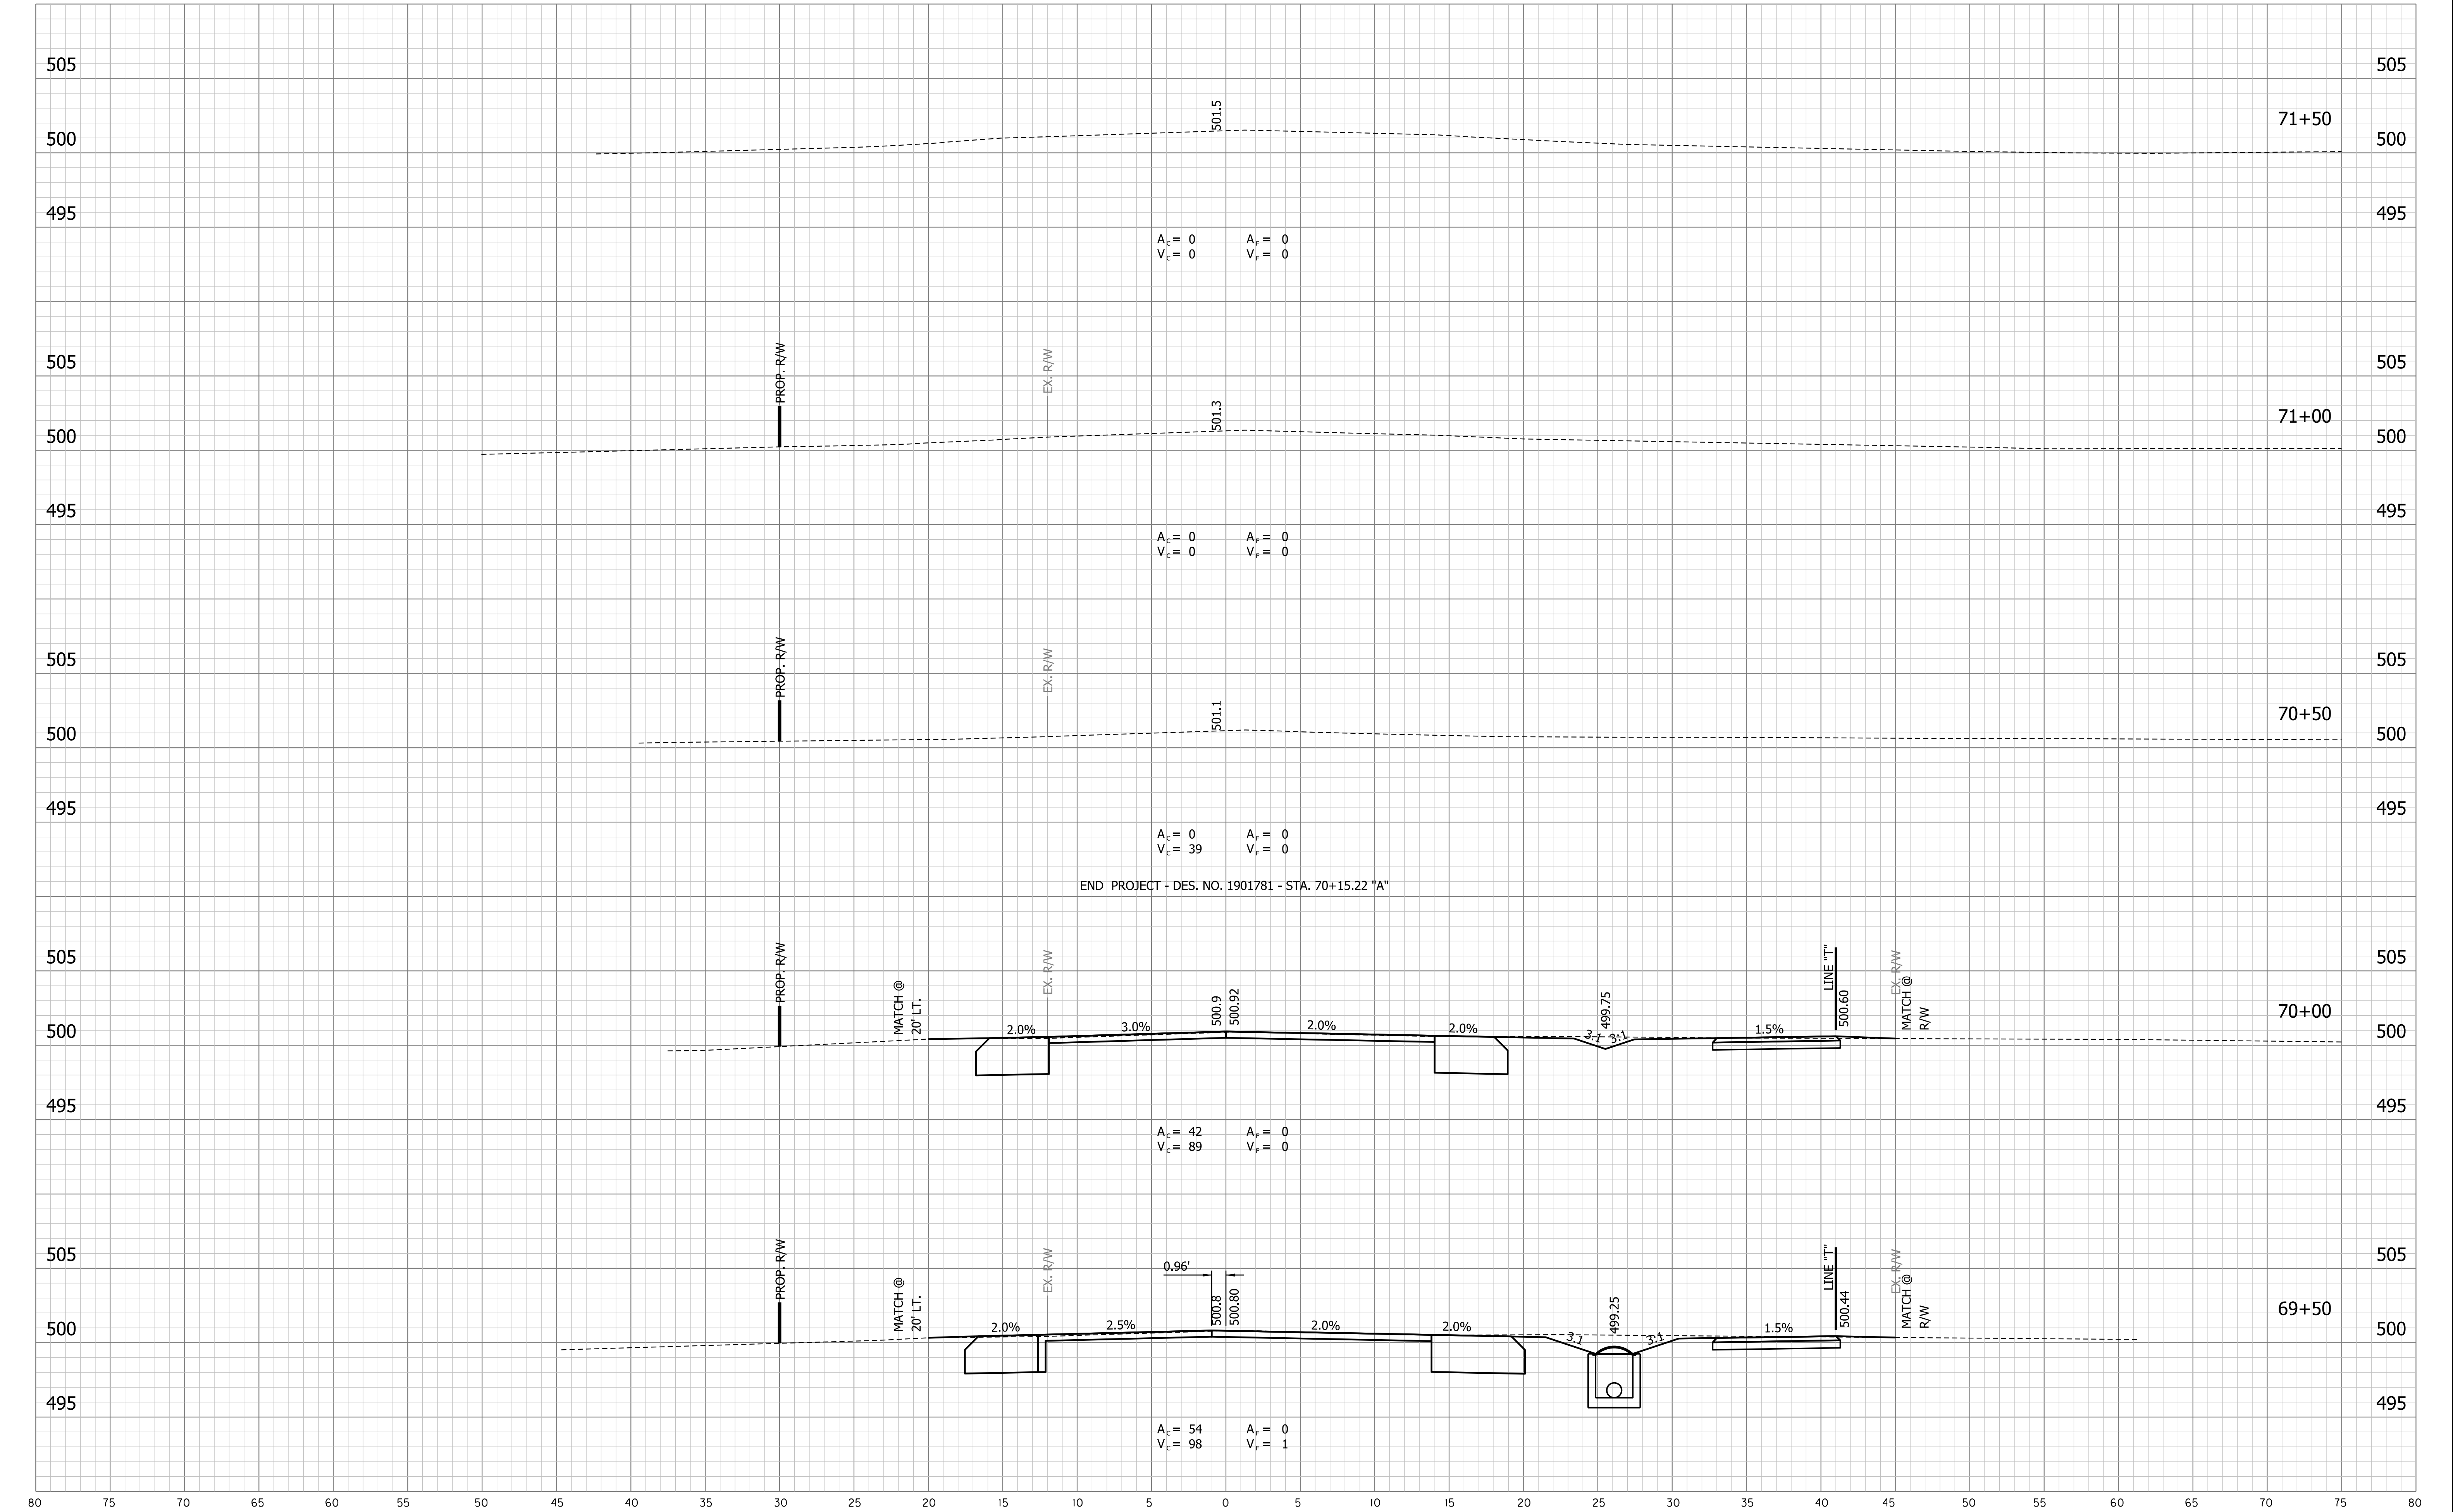

					PRELIM. STG. 3 REVIEW NOT FOR CONSTRUCTION 06/24/25	RECOMMENDED FOR APPROVAL _____		DESIGN ENGINEER _____		DATE _____		INDIANA DEPARTMENT OF TRANSPORTATION				HORIZONTAL SCALE		BRIDGE FILE	
																1" = 5'		84-00242	
												VERTICAL SCALE		DESIGNATION					
												1" = 5'		1901781 & 2500983					
								DESIGNED: _____ KAM		DRAWN: _____ KAM		CROSS SECTIONS - MAINLINE STA. 69+50 TO STA. 71+50 "A"				SHEETS			
											151 of 173								
								CHECKED: _____ DPL		CHECKED: _____ DPL						CONTRACT			
											R-42521								

W:\Vegs_Grassy\2021-081_Vegs_Cr_Cross_Sect\Drawings\A-Drawings.dgn
6/25/2025
12:57:37 PM
RFS:phg
NOV 13

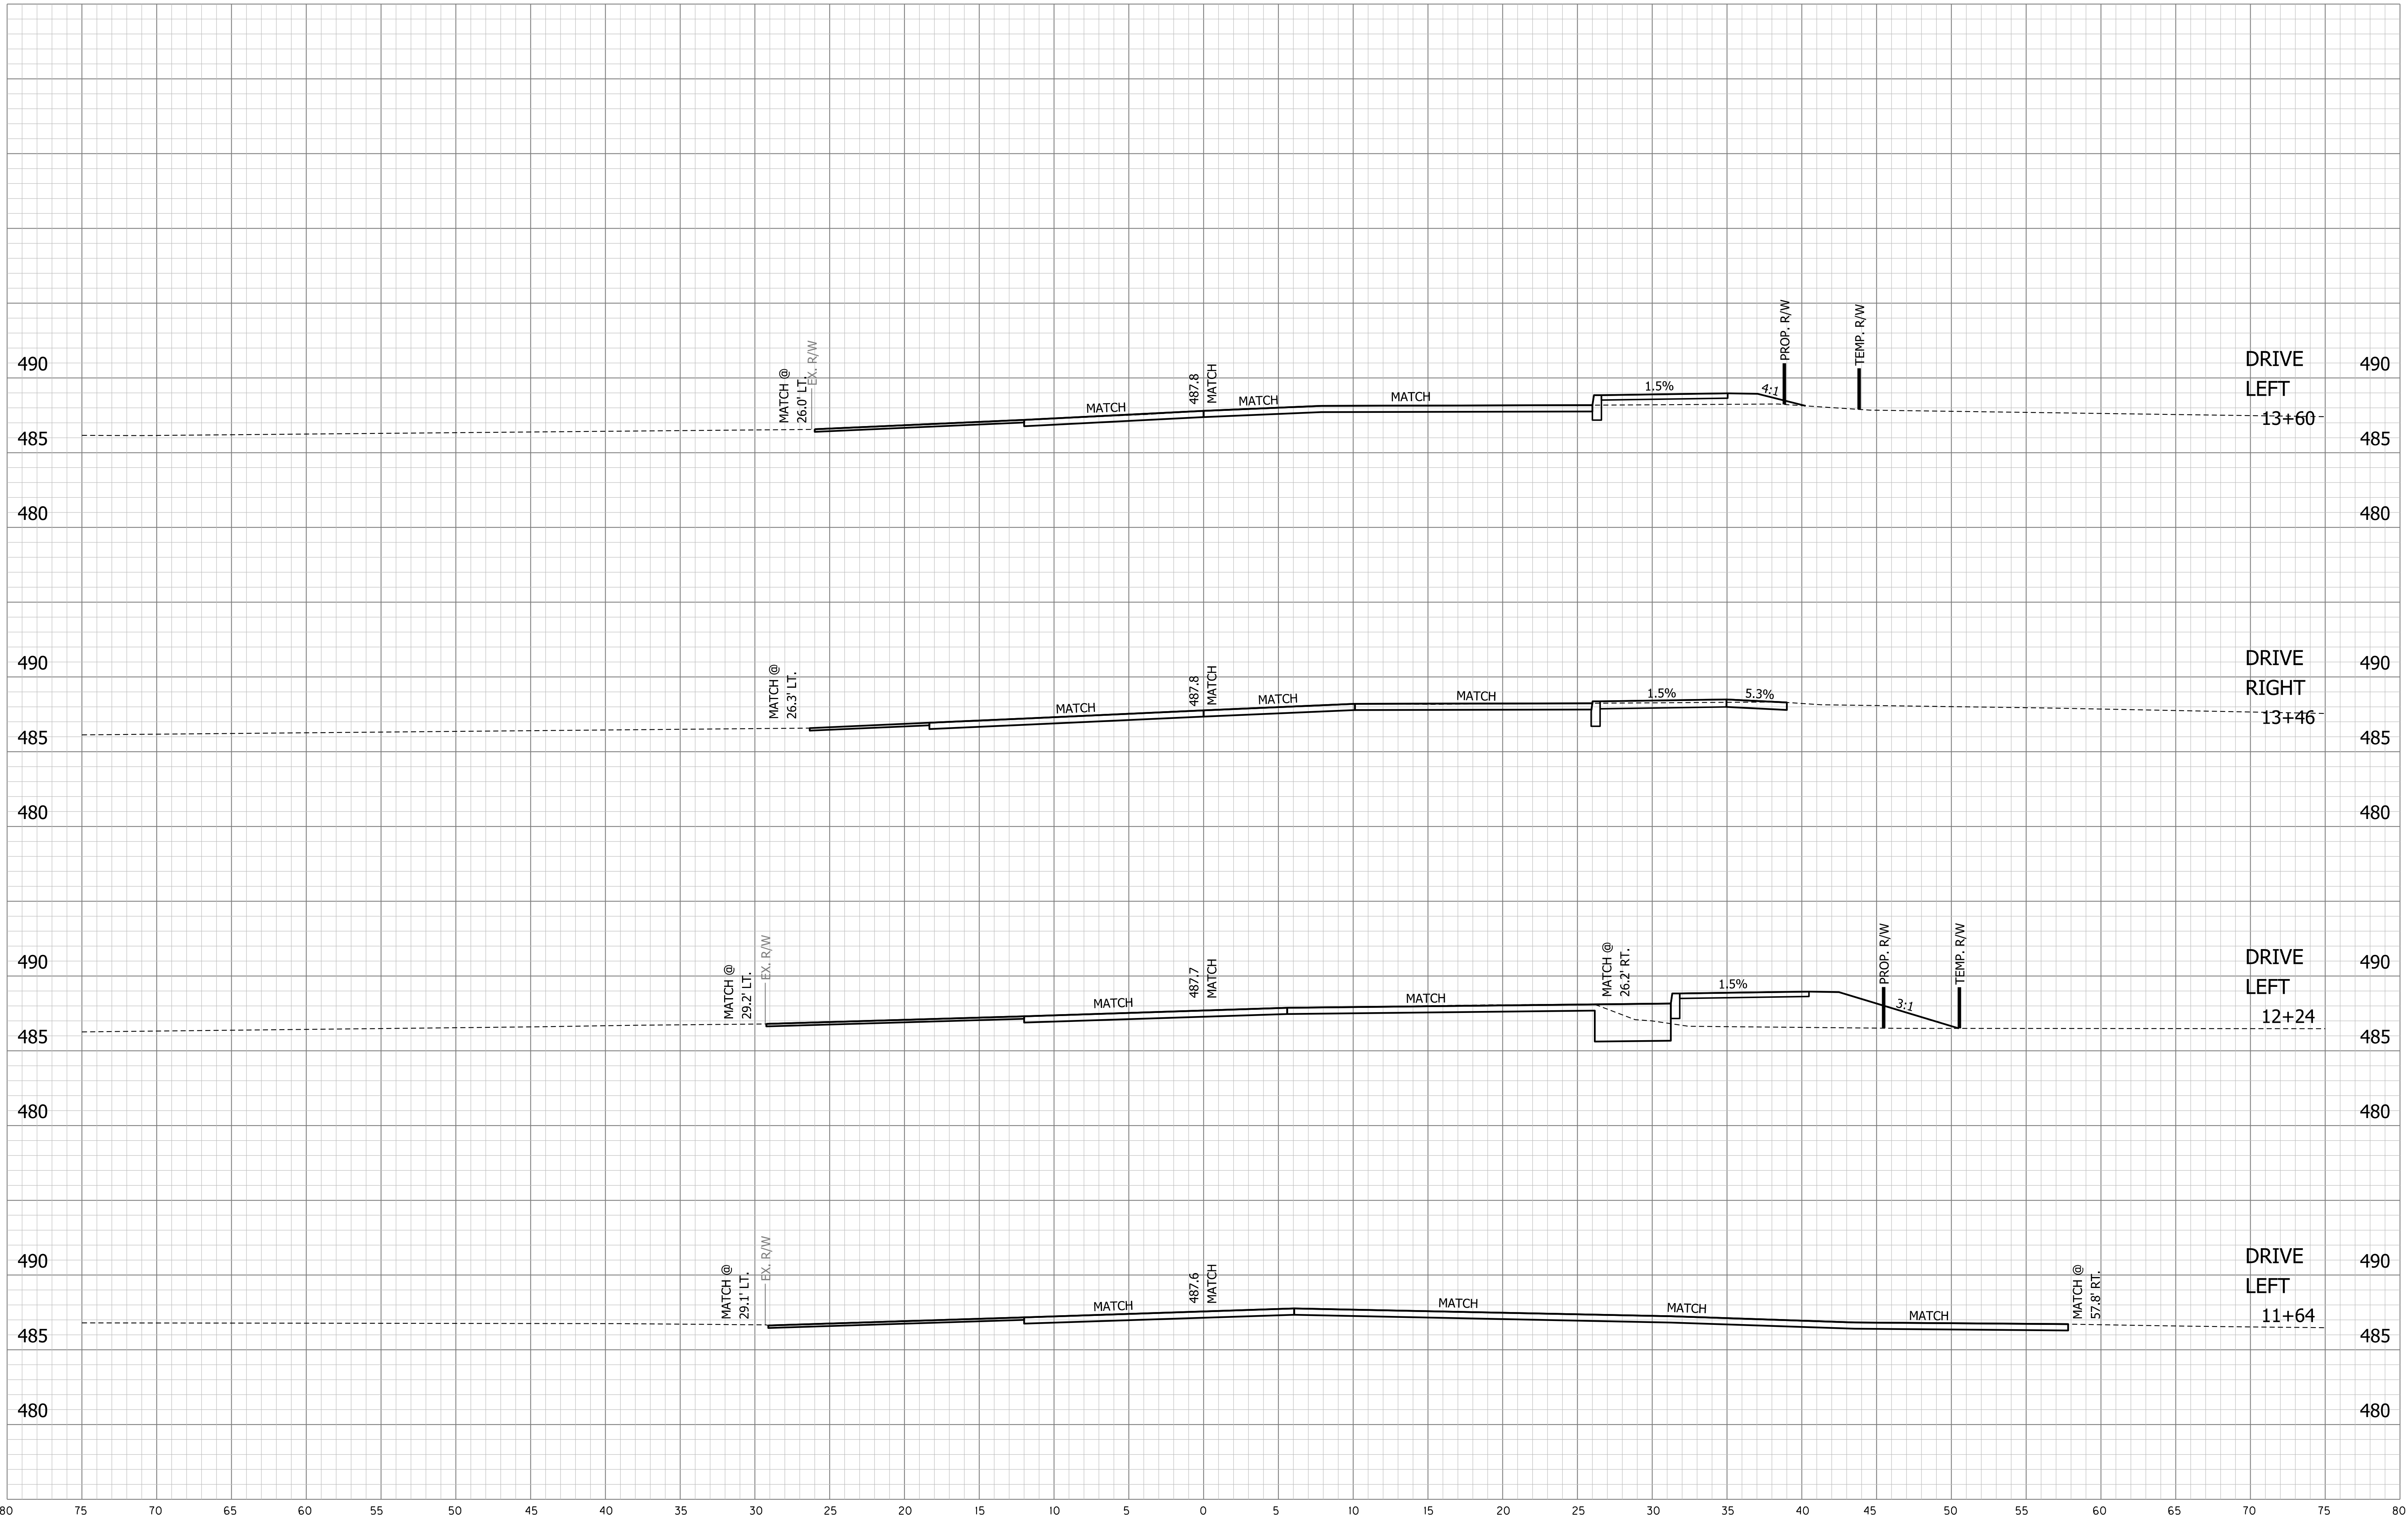


PRELIM.
STG. 3 REVIEW
NOT FOR CONSTRUCTION
06/24/25


RECOMMENDED FOR APPROVAL _____		DESIGN ENGINEER _____		DATE _____	
DESIGNED: _____ KAM		DRAWN: _____ KAM			
CHECKED: _____ DPL		CHECKED: _____ DPL			

INDIANA DEPARTMENT OF TRANSPORTATION	
CROSS SECTIONS - DRIVES & WALKS	
STA. 11+64 TO STA. 13+60 "A"	

HORIZONTAL SCALE 1" = 5'		BRIDGE FILE 84-00242	
VERTICAL SCALE 1" = 5'		DESIGNATION 1901781 & 2500983	
		SHEETS 152 of 173	
		CONTRACT R-42521	

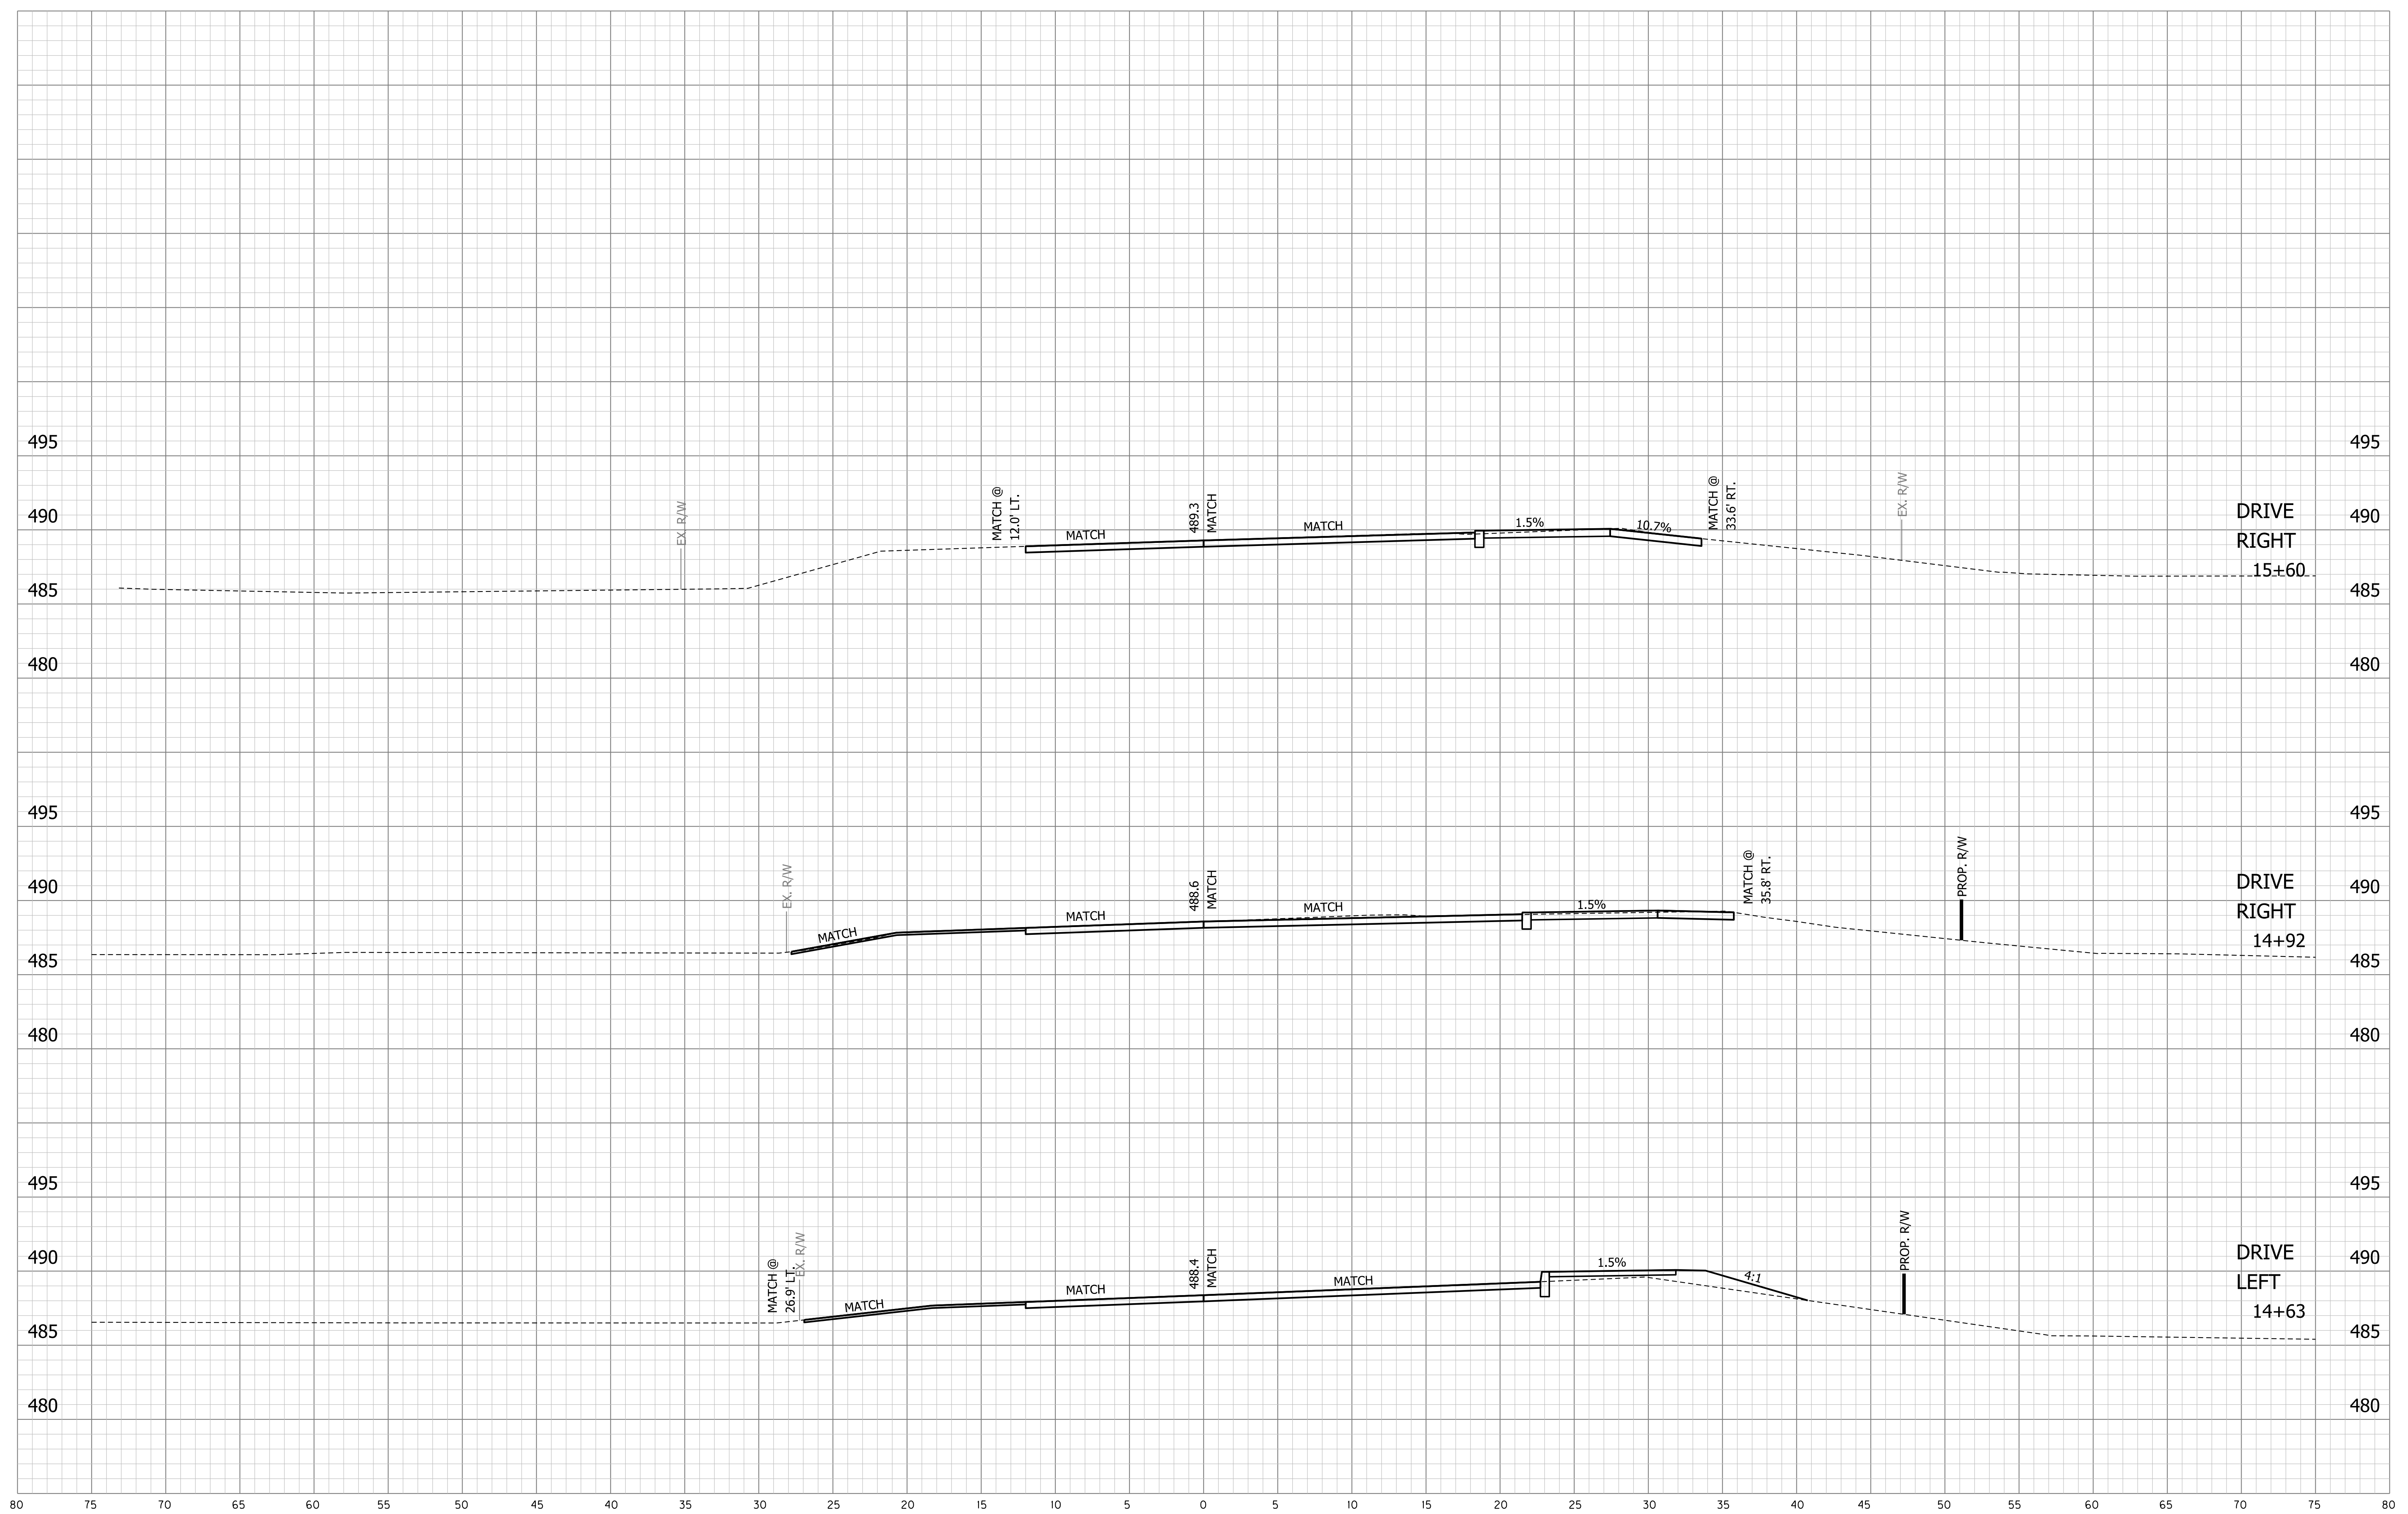

					PRELIM. STG. 3 REVIEW NOT FOR CONSTRUCTION 06/24/25	RECOMMENDED FOR APPROVAL _____ DESIGN ENGINEER _____ DATE _____		INDIANA DEPARTMENT OF TRANSPORTATION	HORIZONTAL SCALE 1" = 5'		BRIDGE FILE 84-00242	
						DESIGNED: _____ KAM _____ DRAWN: _____ KAM _____			VERTICAL SCALE 1" = 5'		DESIGNATION 1901781 & 2500983	
						CHECKED: _____ DPL _____ CHECKED: _____ DPL _____		CROSS SECTIONS - DRIVES & WALKS STA. 14+63 TO STA. 15+60 "A"	SHEETS 153 of 173		CONTRACT R-42521	

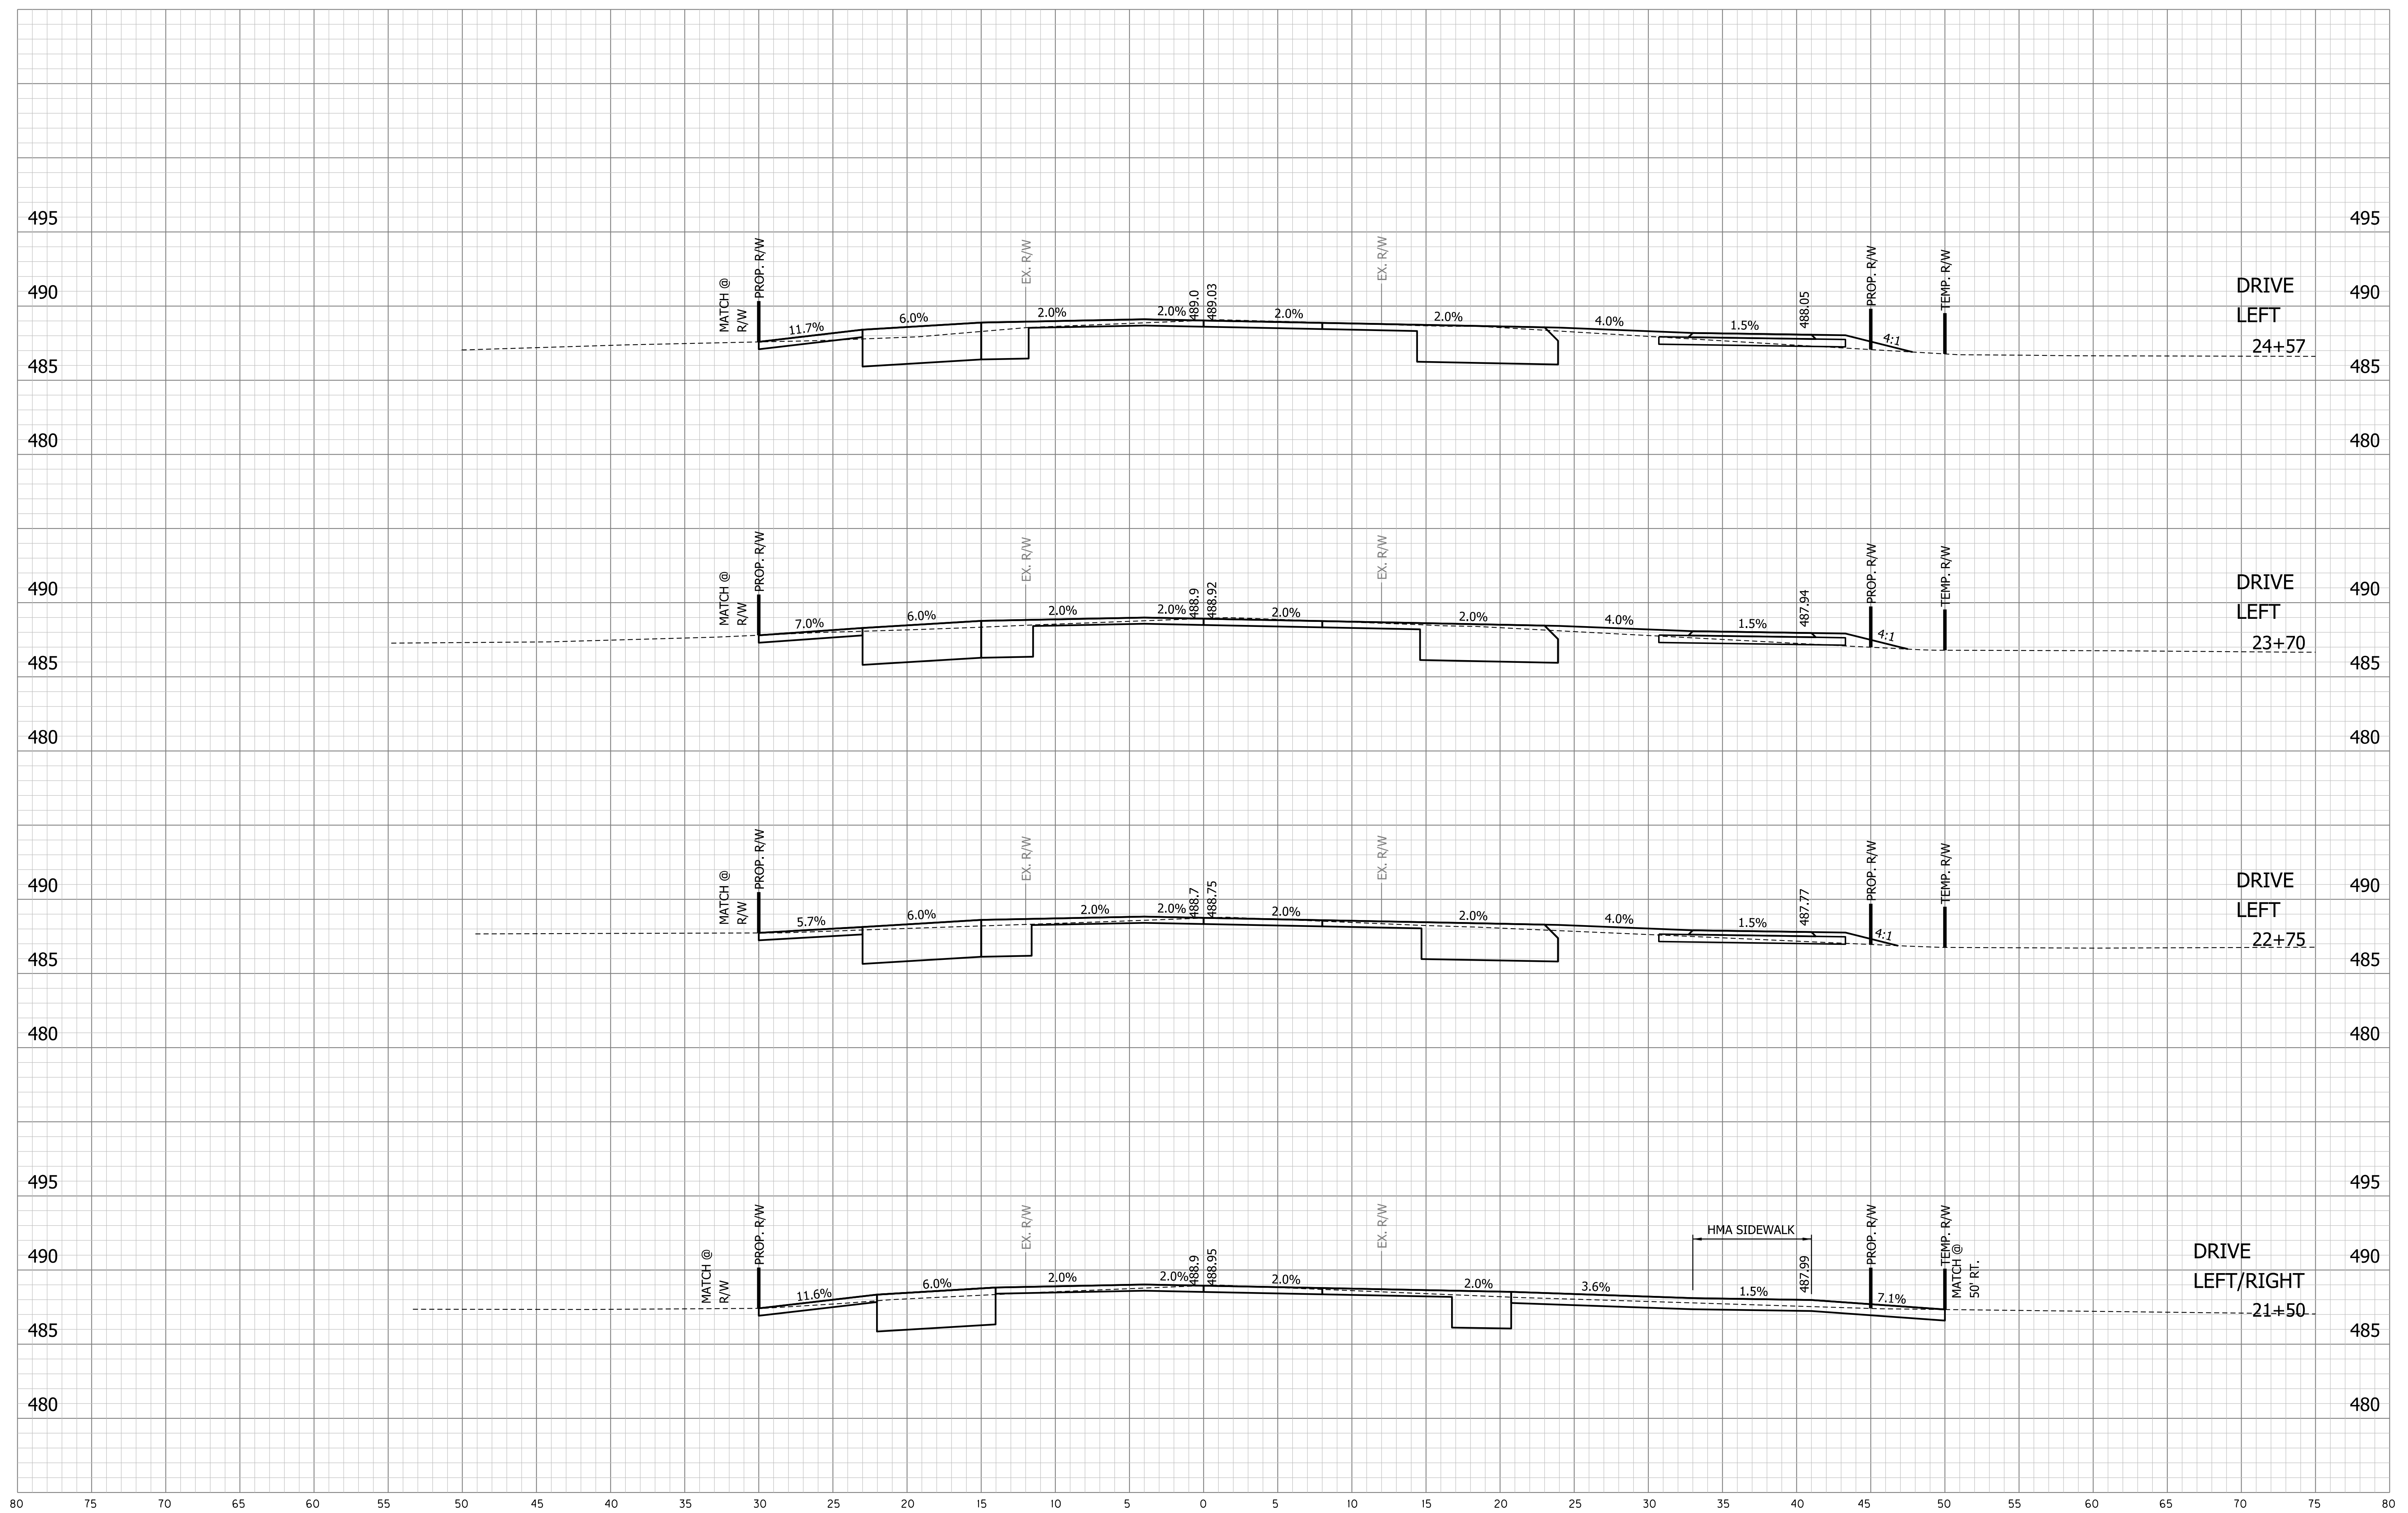

W:\Vigo County\2021-081 Vigo Co- Clinton Rd\Design\CAD\XSA-Drvs\Wlks.dgn
6/25/2025
REVISION 3.0
PDF-pltctfg
12:57:38 PM
INDOT.tbl
1:5

PRELIM.
STG. 3 REVIEW
NOT FOR CONSTRUCTION
06/24/25


RECOMMENDED FOR APPROVAL _____		DESIGN ENGINEER _____	DATE _____
DESIGNED: _____ KAM		DRAWN: _____ KAM	
CHECKED: _____ DPL		CHECKED: _____ DPL	

INDIANA DEPARTMENT
OF TRANSPORTATION

CROSS SECTIONS - DRIVES & WALKS
STA. 21+50 TO STA. 24+57 "A"

HORIZONTAL SCALE	BRIDGE FILE		
1" = 5'	84-00242		
VERTICAL SCALE	DESIGNATION		
1" = 5'	1901781 & 2500983		
	SHEETS		
	155	of	173
	CONTRACT		
	R-42521		

W:\Vegs_Grassy 2021-081 Vego Co- Cities_Rd\Projects\CD\XUSA-Drawings.dgn
6/25/2025
12:57:38 PM
RDS:phg
RUCP:JTB

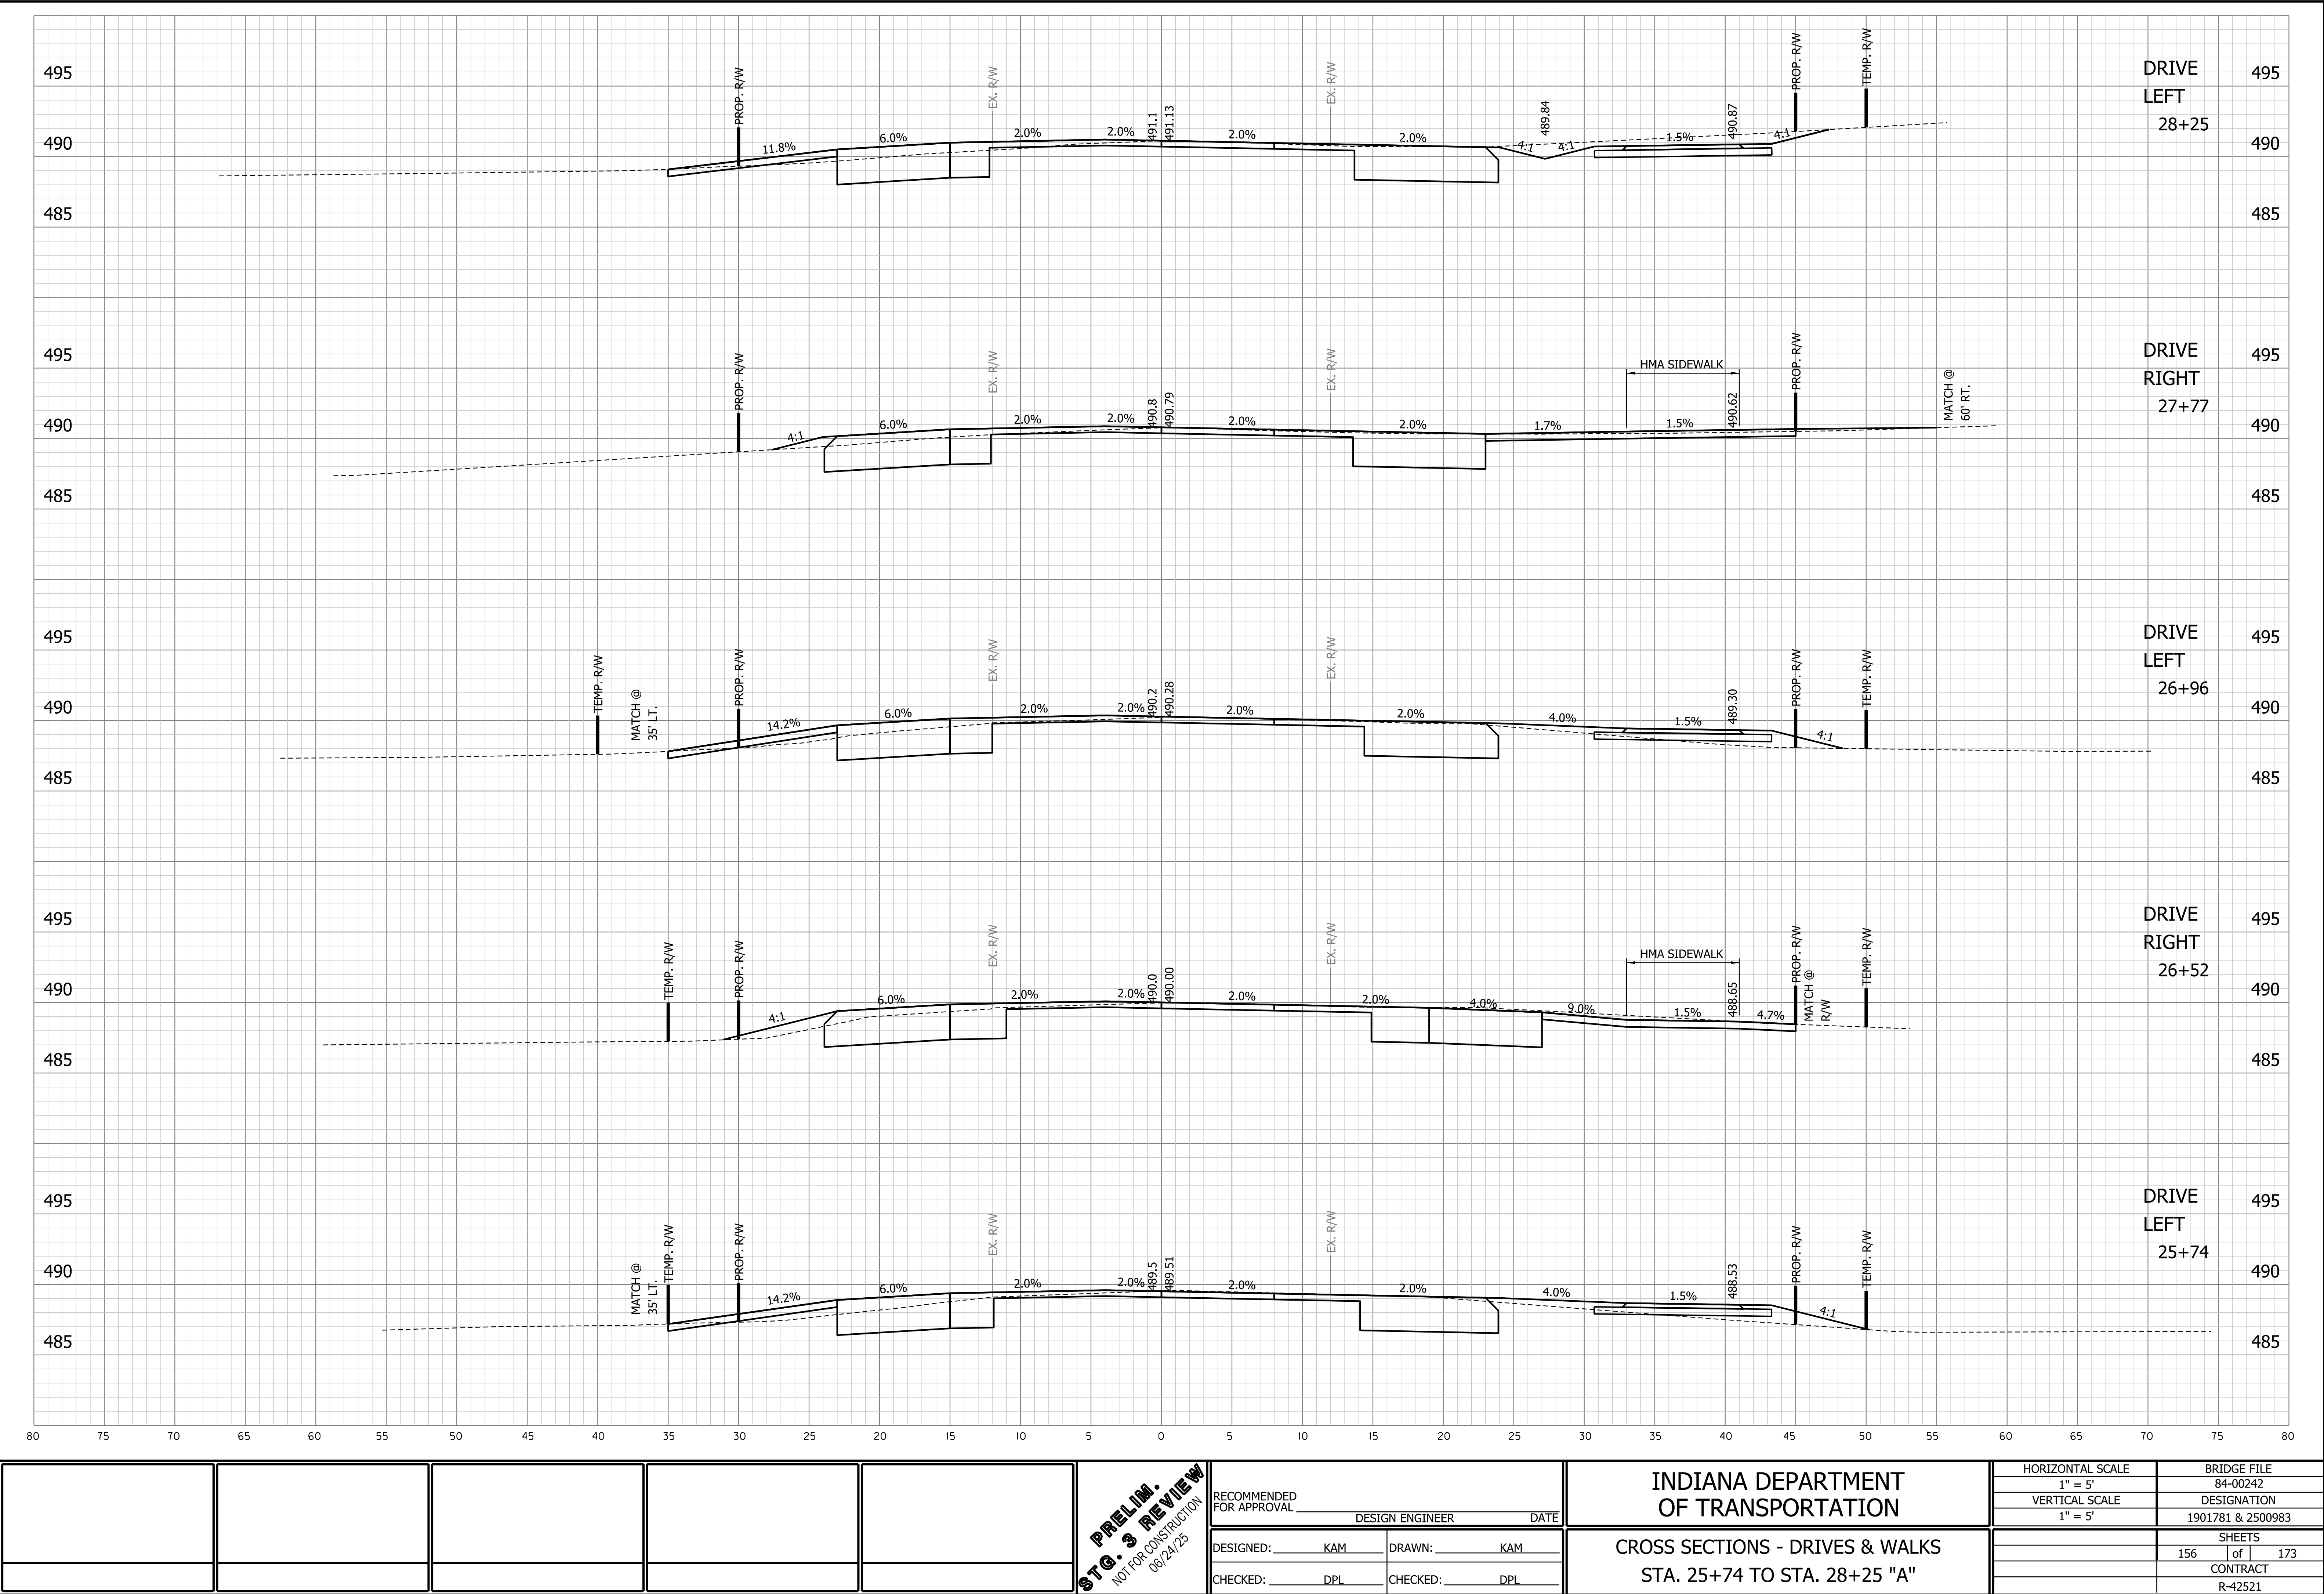

PRELIM.
STG. 3 REVIEW
NOT FOR CONSTRUCTION
06/24/25


RECOMMENDED FOR APPROVAL _____	
DESIGN ENGINEER _____ DATE _____	
DESIGNED: _____ KAM	DRAWN: _____ KAM
CHECKED: _____ DPL	CHECKED: _____ DPL

INDIANA DEPARTMENT OF TRANSPORTATION


CROSS SECTIONS - DRIVES & WALKS
STA. 25+74 TO STA. 28+25 "A"

HORIZONTAL SCALE 1" = 5'	BRIDGE FILE 84-00242
VERTICAL SCALE 1" = 5'	DESIGNATION 1901781 & 2500983
	SHEETS 156 of 173
	CONTRACT R-42521

W:\Vegs_Grundy\2021-081 Vego Co- Cities_Cities\Sheet\CD0\USA-Drives\WSS.dgn
6/25/2025
12:57:38 PM
RFS:phg
NOO:JTB

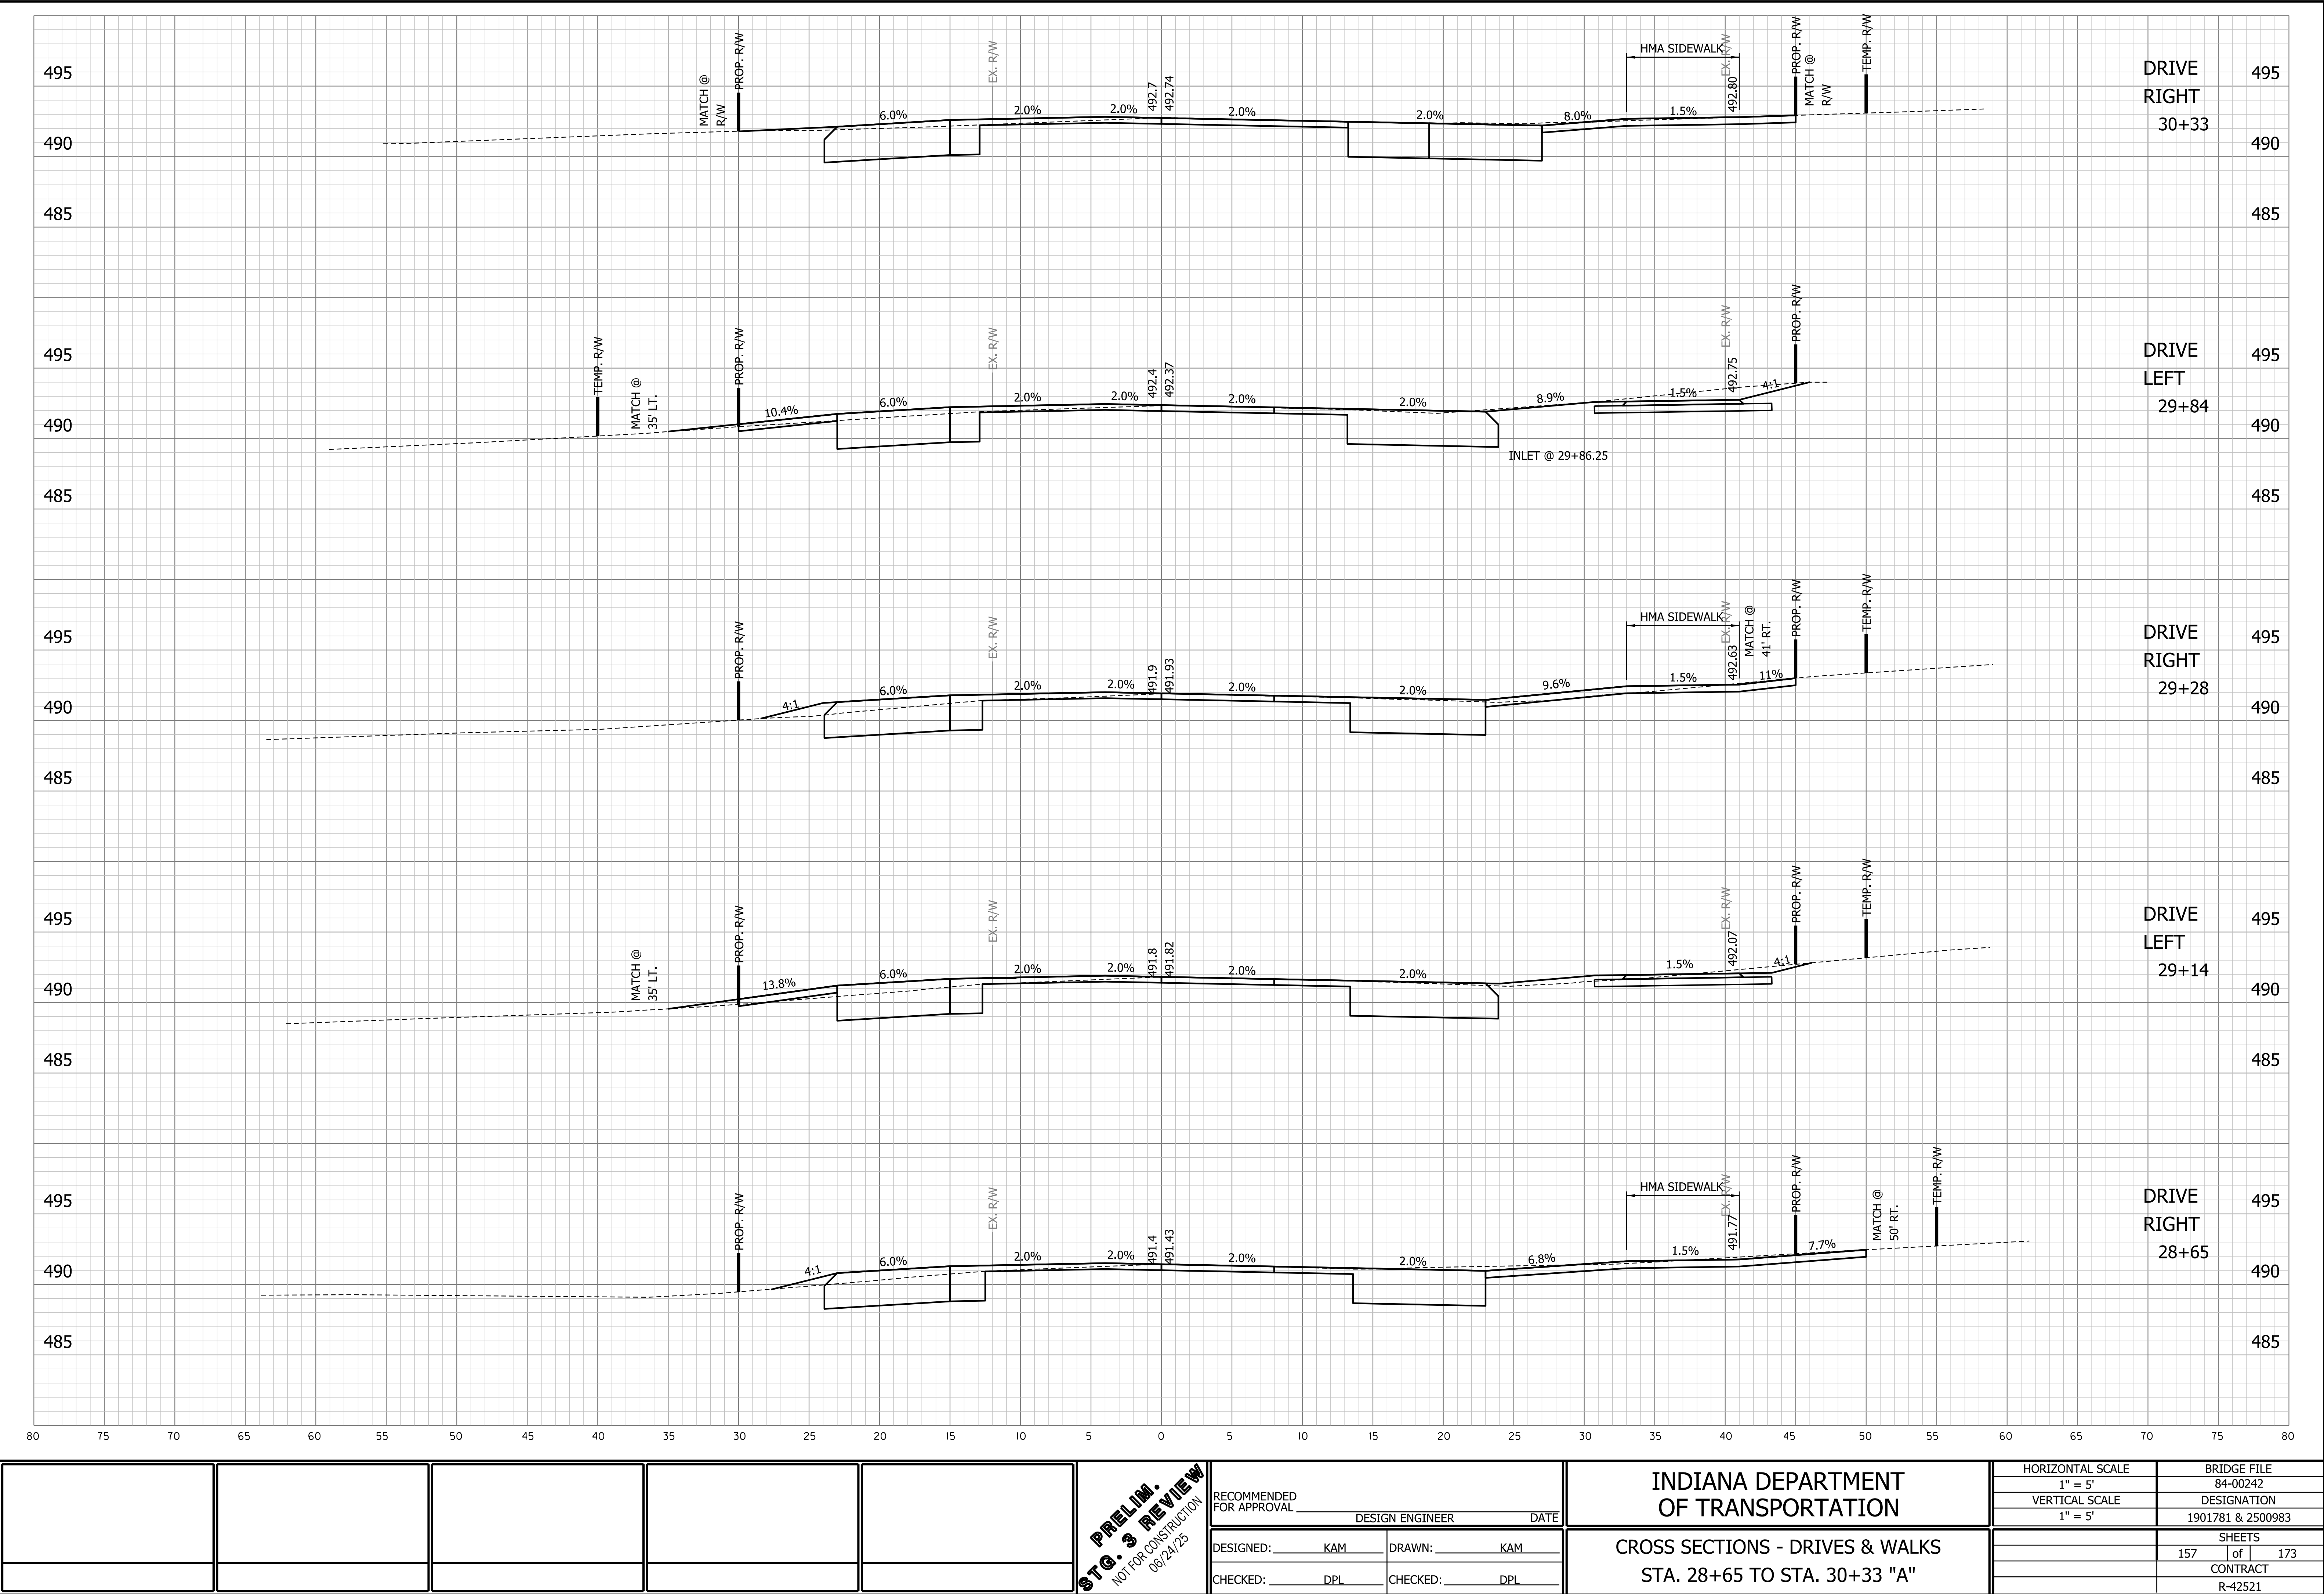


\\V:\p\G\m\2021-081 Vgo Co- Effort\2021\CD\USA-Draw\118.dgn
6/25/2025
12:57:38 PM
RDC:phg
13
NOV 13

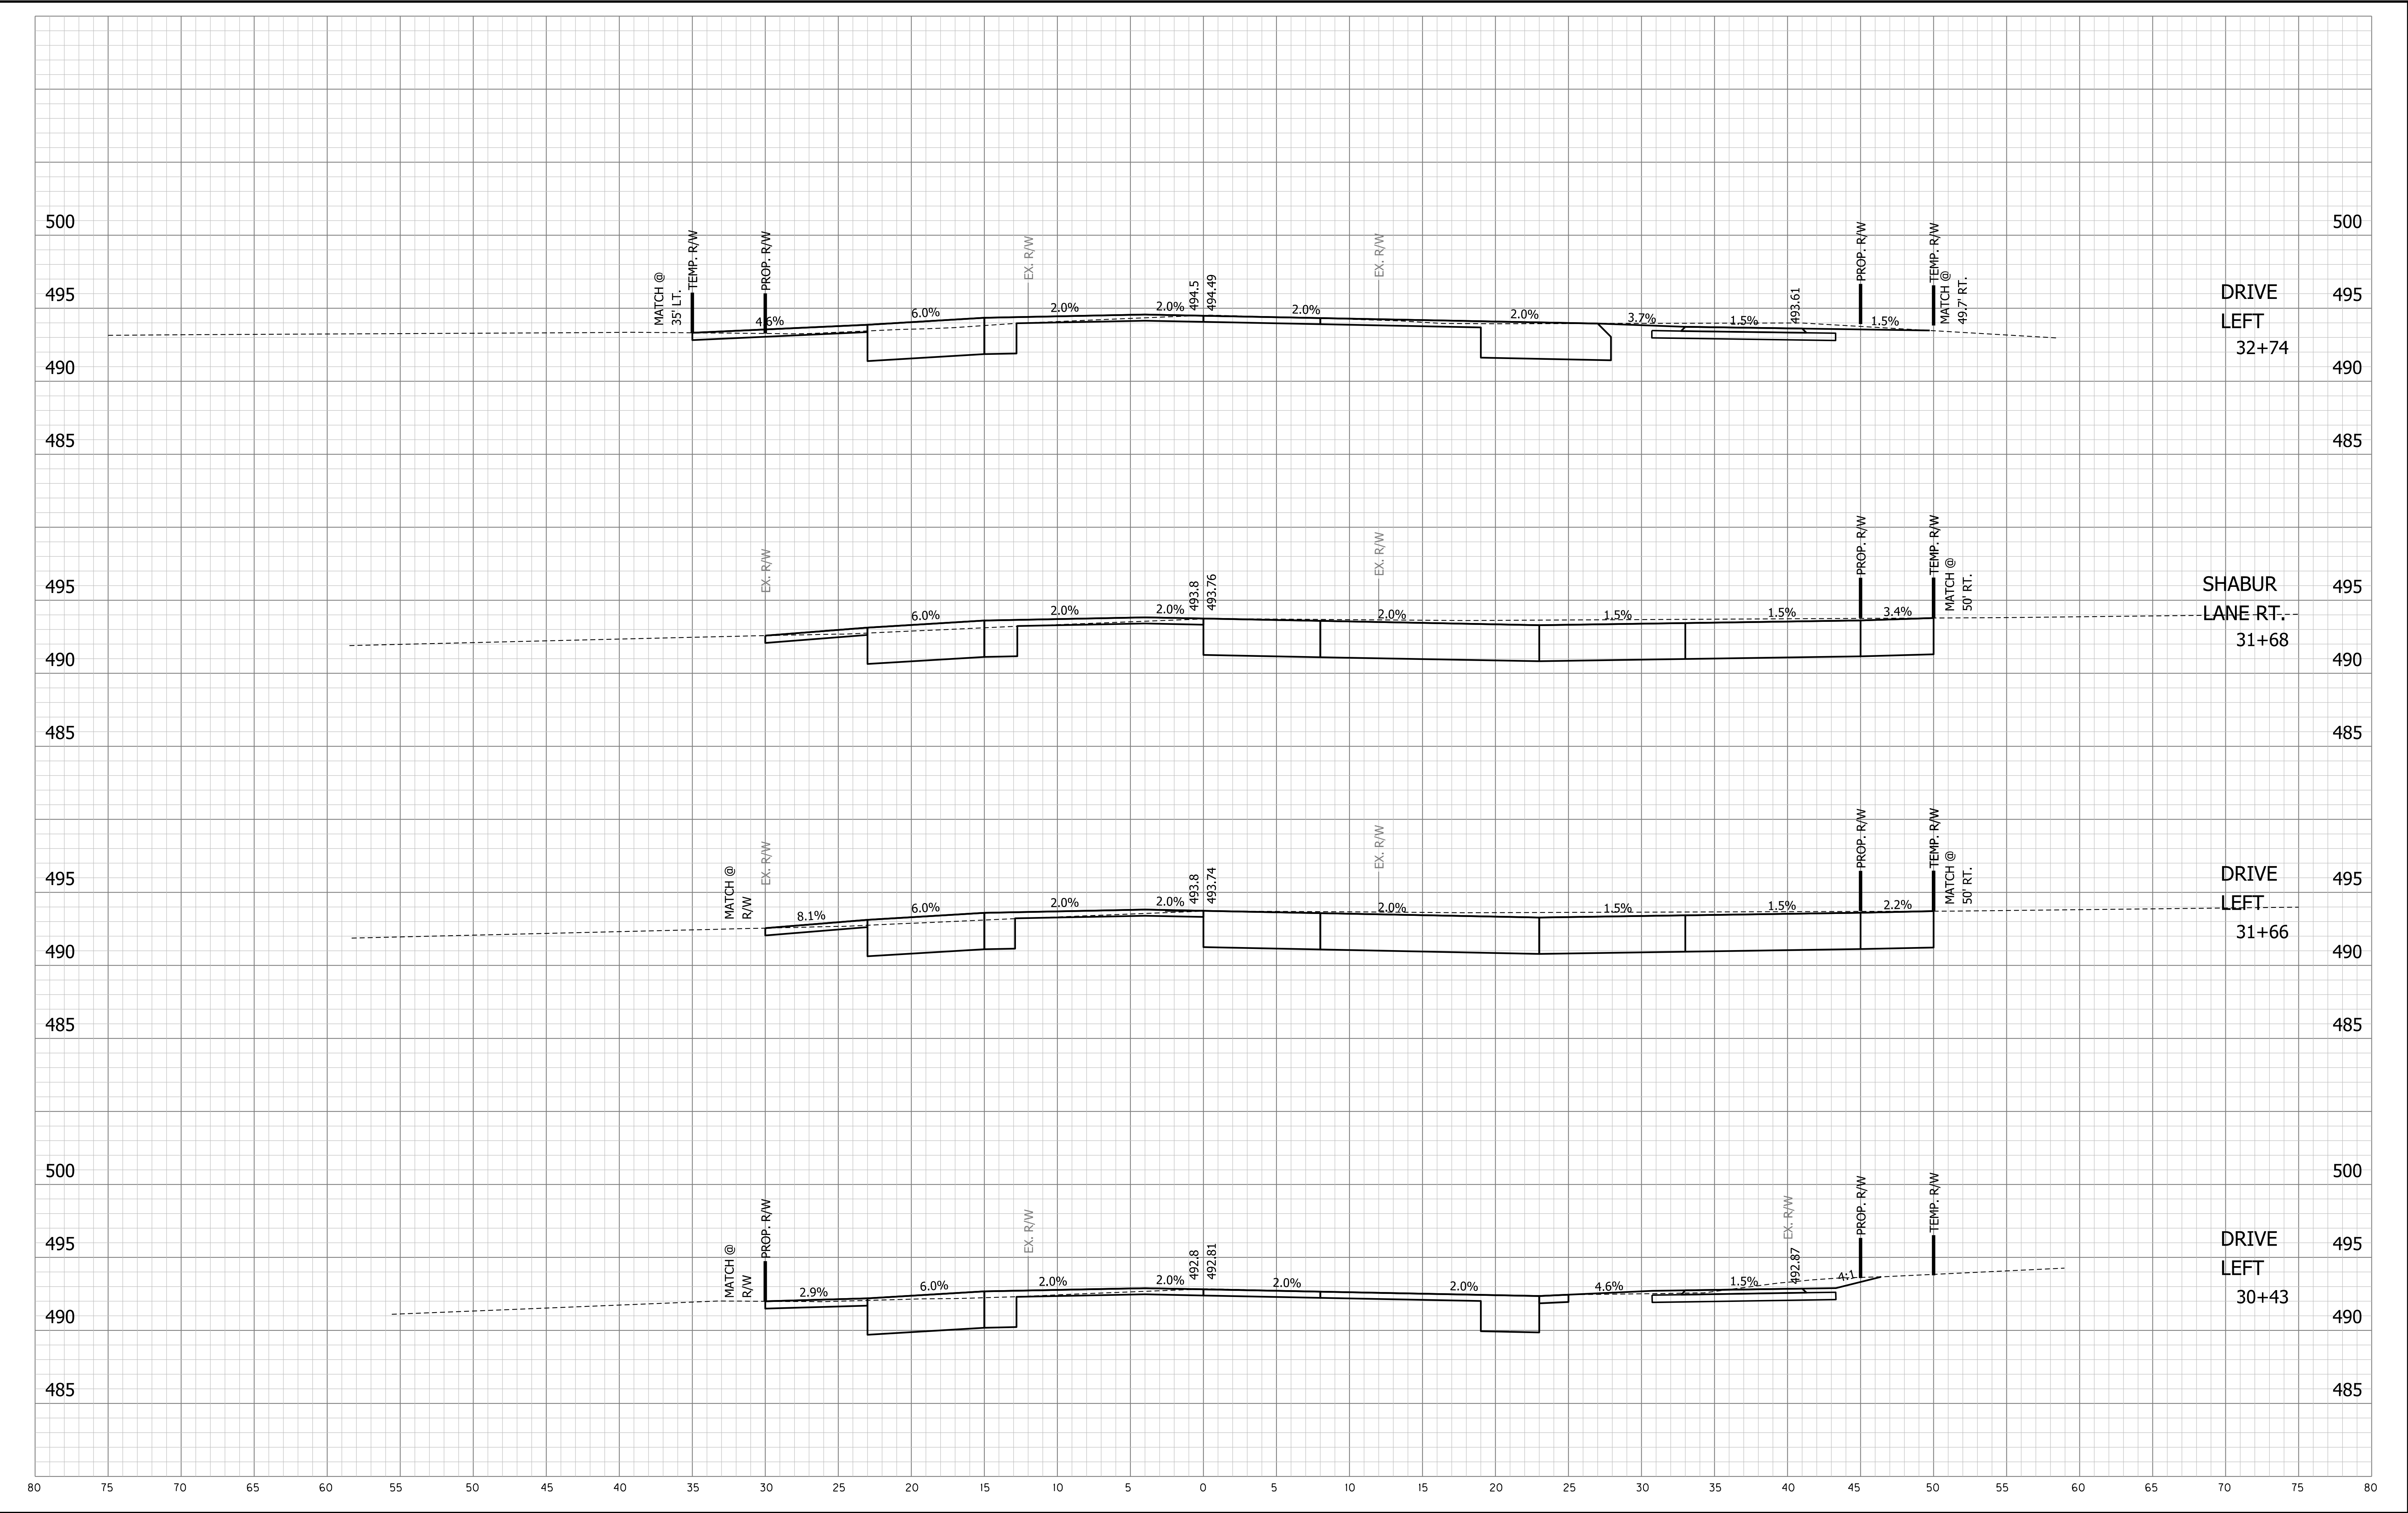

					PRELIM. STG. 3 REVIEW NOT FOR CONSTRUCTION 06/24/25	RECOMMENDED FOR APPROVAL _____		DESIGN ENGINEER _____		DATE _____		INDIANA DEPARTMENT OF TRANSPORTATION				HORIZONTAL SCALE 1" = 5'		BRIDGE FILE 84-00242	
						DESIGNED: _____ KAM		DRAWN: _____ KAM		CROSS SECTIONS - DRIVES & WALKS STA. 30+43 TO STA. 32+74 "A"				VERTICAL SCALE 1" = 5'		DESIGNATION 1901781 & 2500983			
						CHECKED: _____ DPL		CHECKED: _____ DPL											

PRELIM.
STG. 3 REVIEW
NOT FOR CONSTRUCTION
06/24/25

W:\Veg_Curvy\2021-061_Veg_Cr_Crises_PDF\Sheet\CD\USA-Drives\Wss.dgn
6/25/2025
12:57:38 PM
RFS:phg
NOCT.188

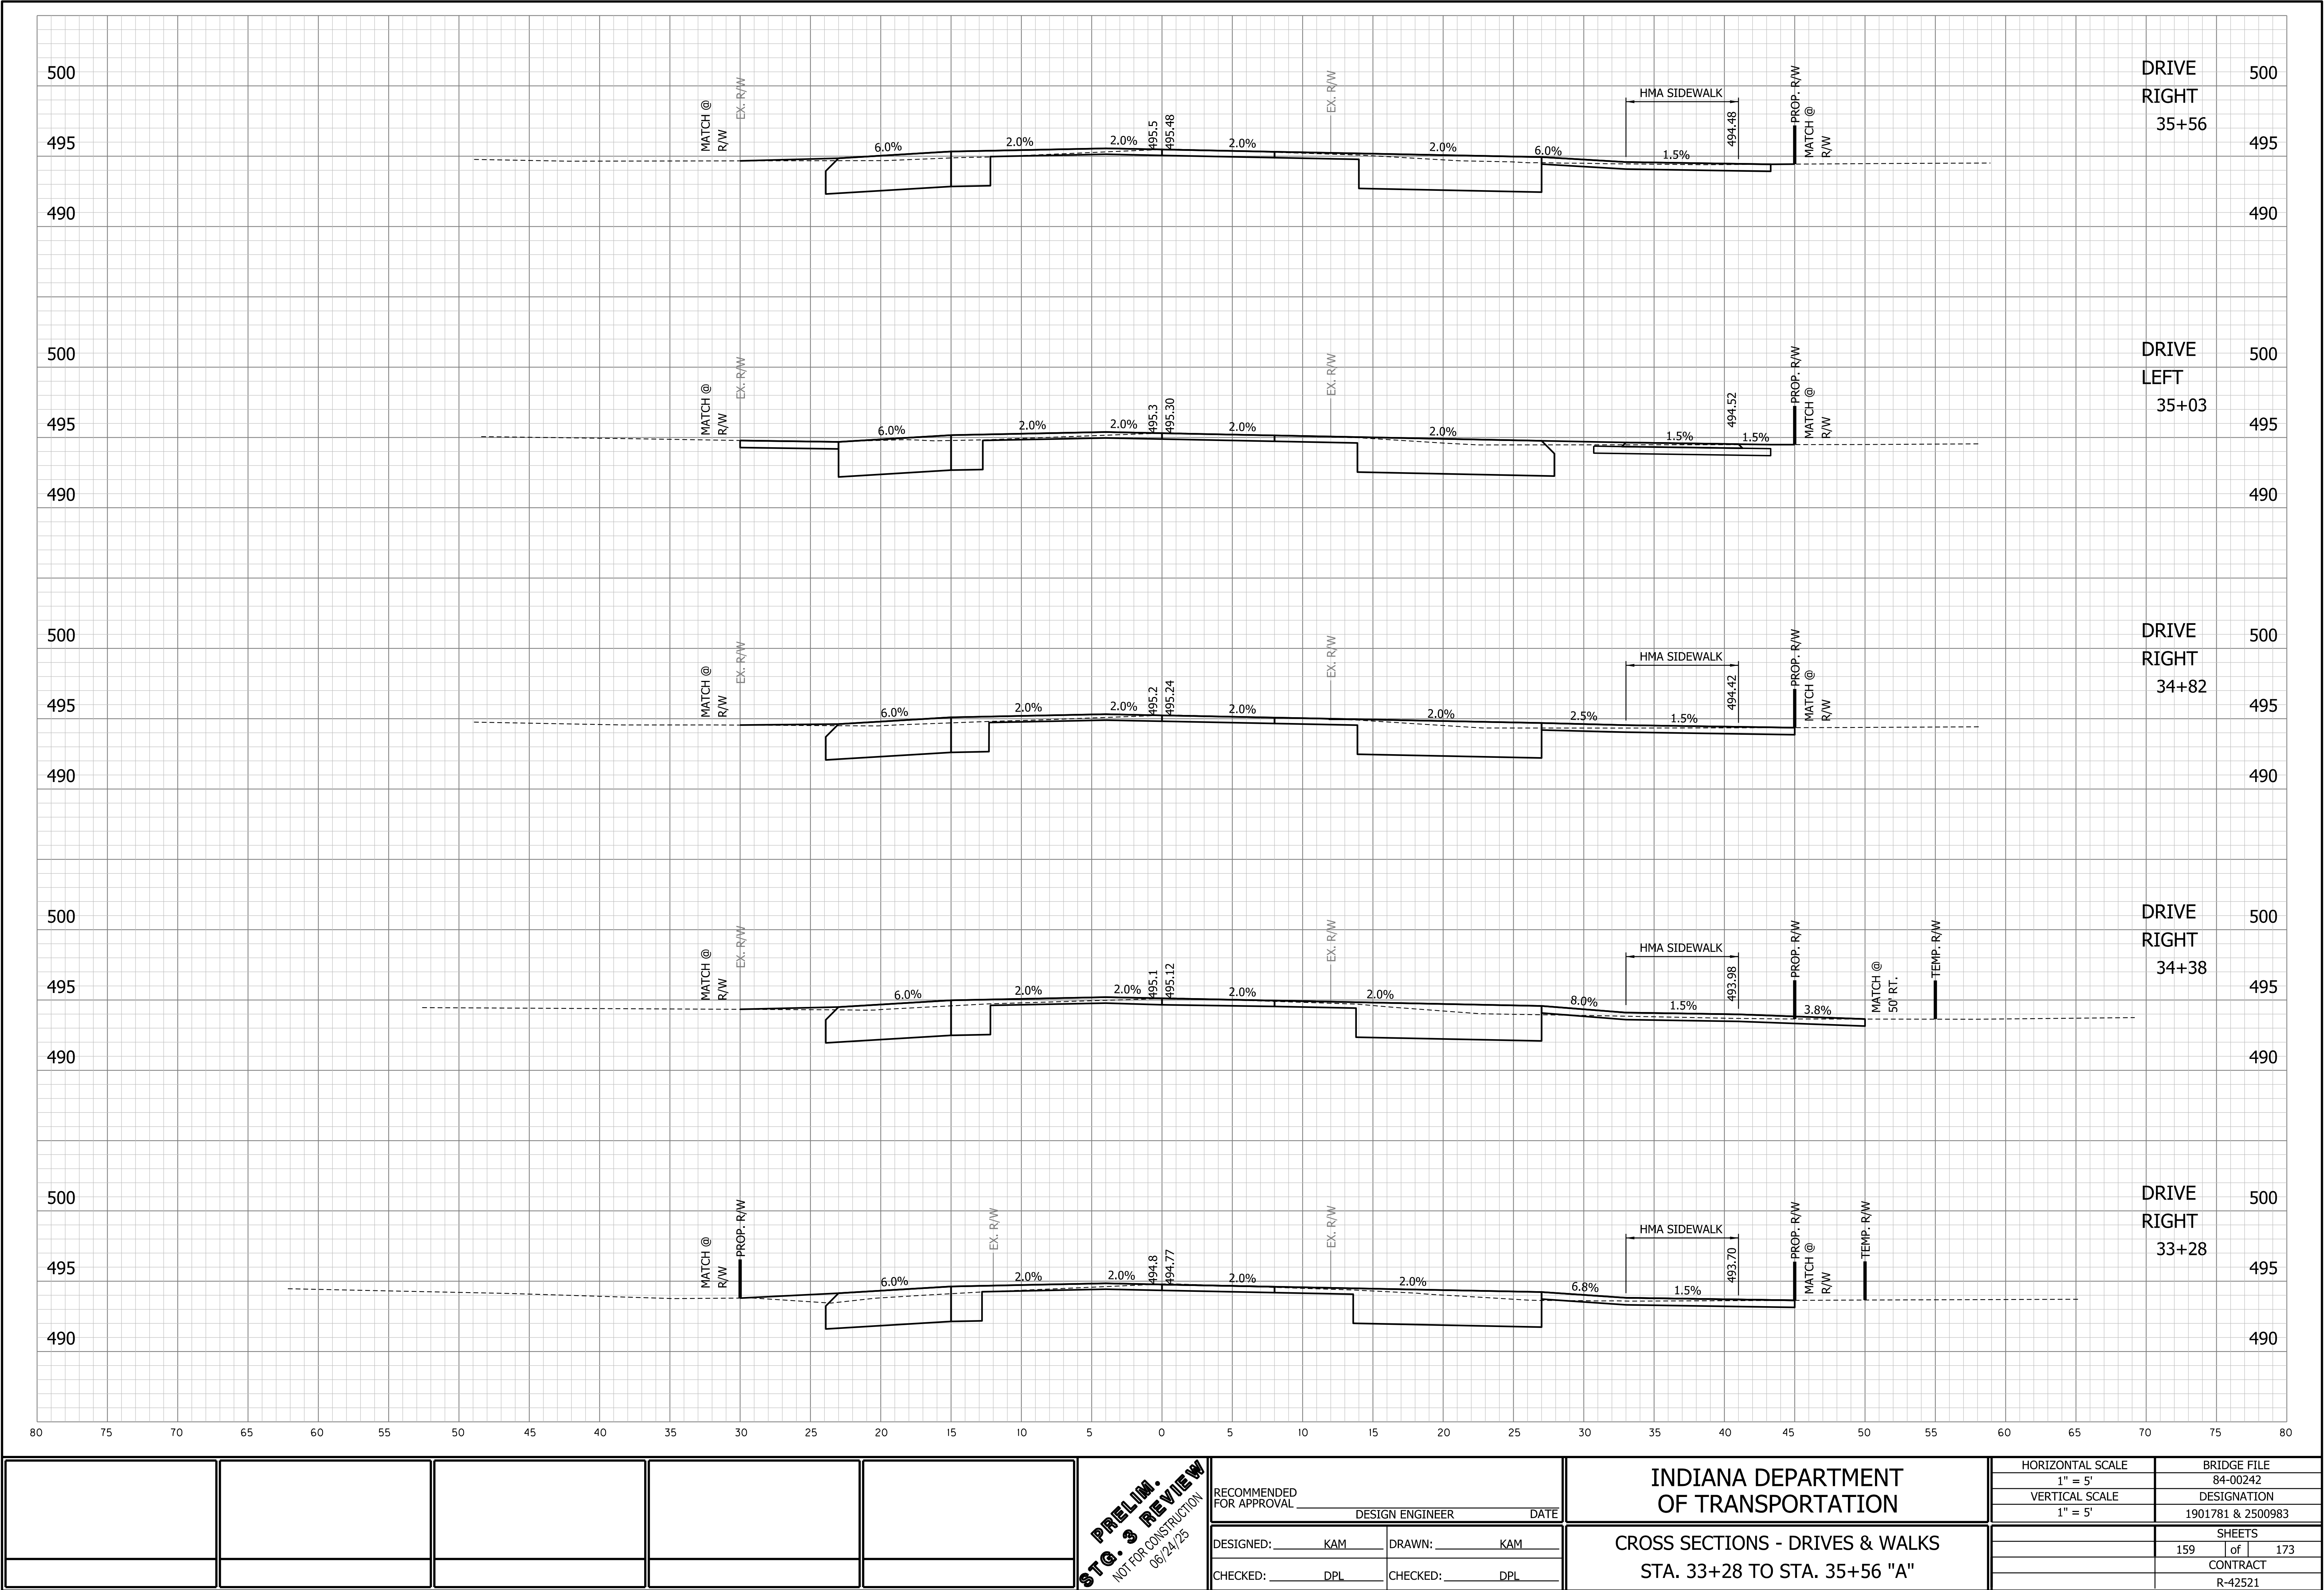

PRELIM.
STG. 3 REVIEW
NOT FOR CONSTRUCTION
06/24/25


RECOMMENDED FOR APPROVAL _____		DESIGN ENGINEER _____	DATE _____
DESIGNED: _____ KAM	DRAWN: _____ KAM		
CHECKED: _____ DPL	CHECKED: _____ DPL		

INDIANA DEPARTMENT OF TRANSPORTATION

CROSS SECTIONS - DRIVES & WALKS

STA. 33+28 TO STA. 35+56 "A"

HORIZONTAL SCALE 1" = 5'	BRIDGE FILE 84-00242
VERTICAL SCALE 1" = 5'	DESIGNATION 1901781 & 2500983
	SHEETS 159 of 173
	CONTRACT R-42521

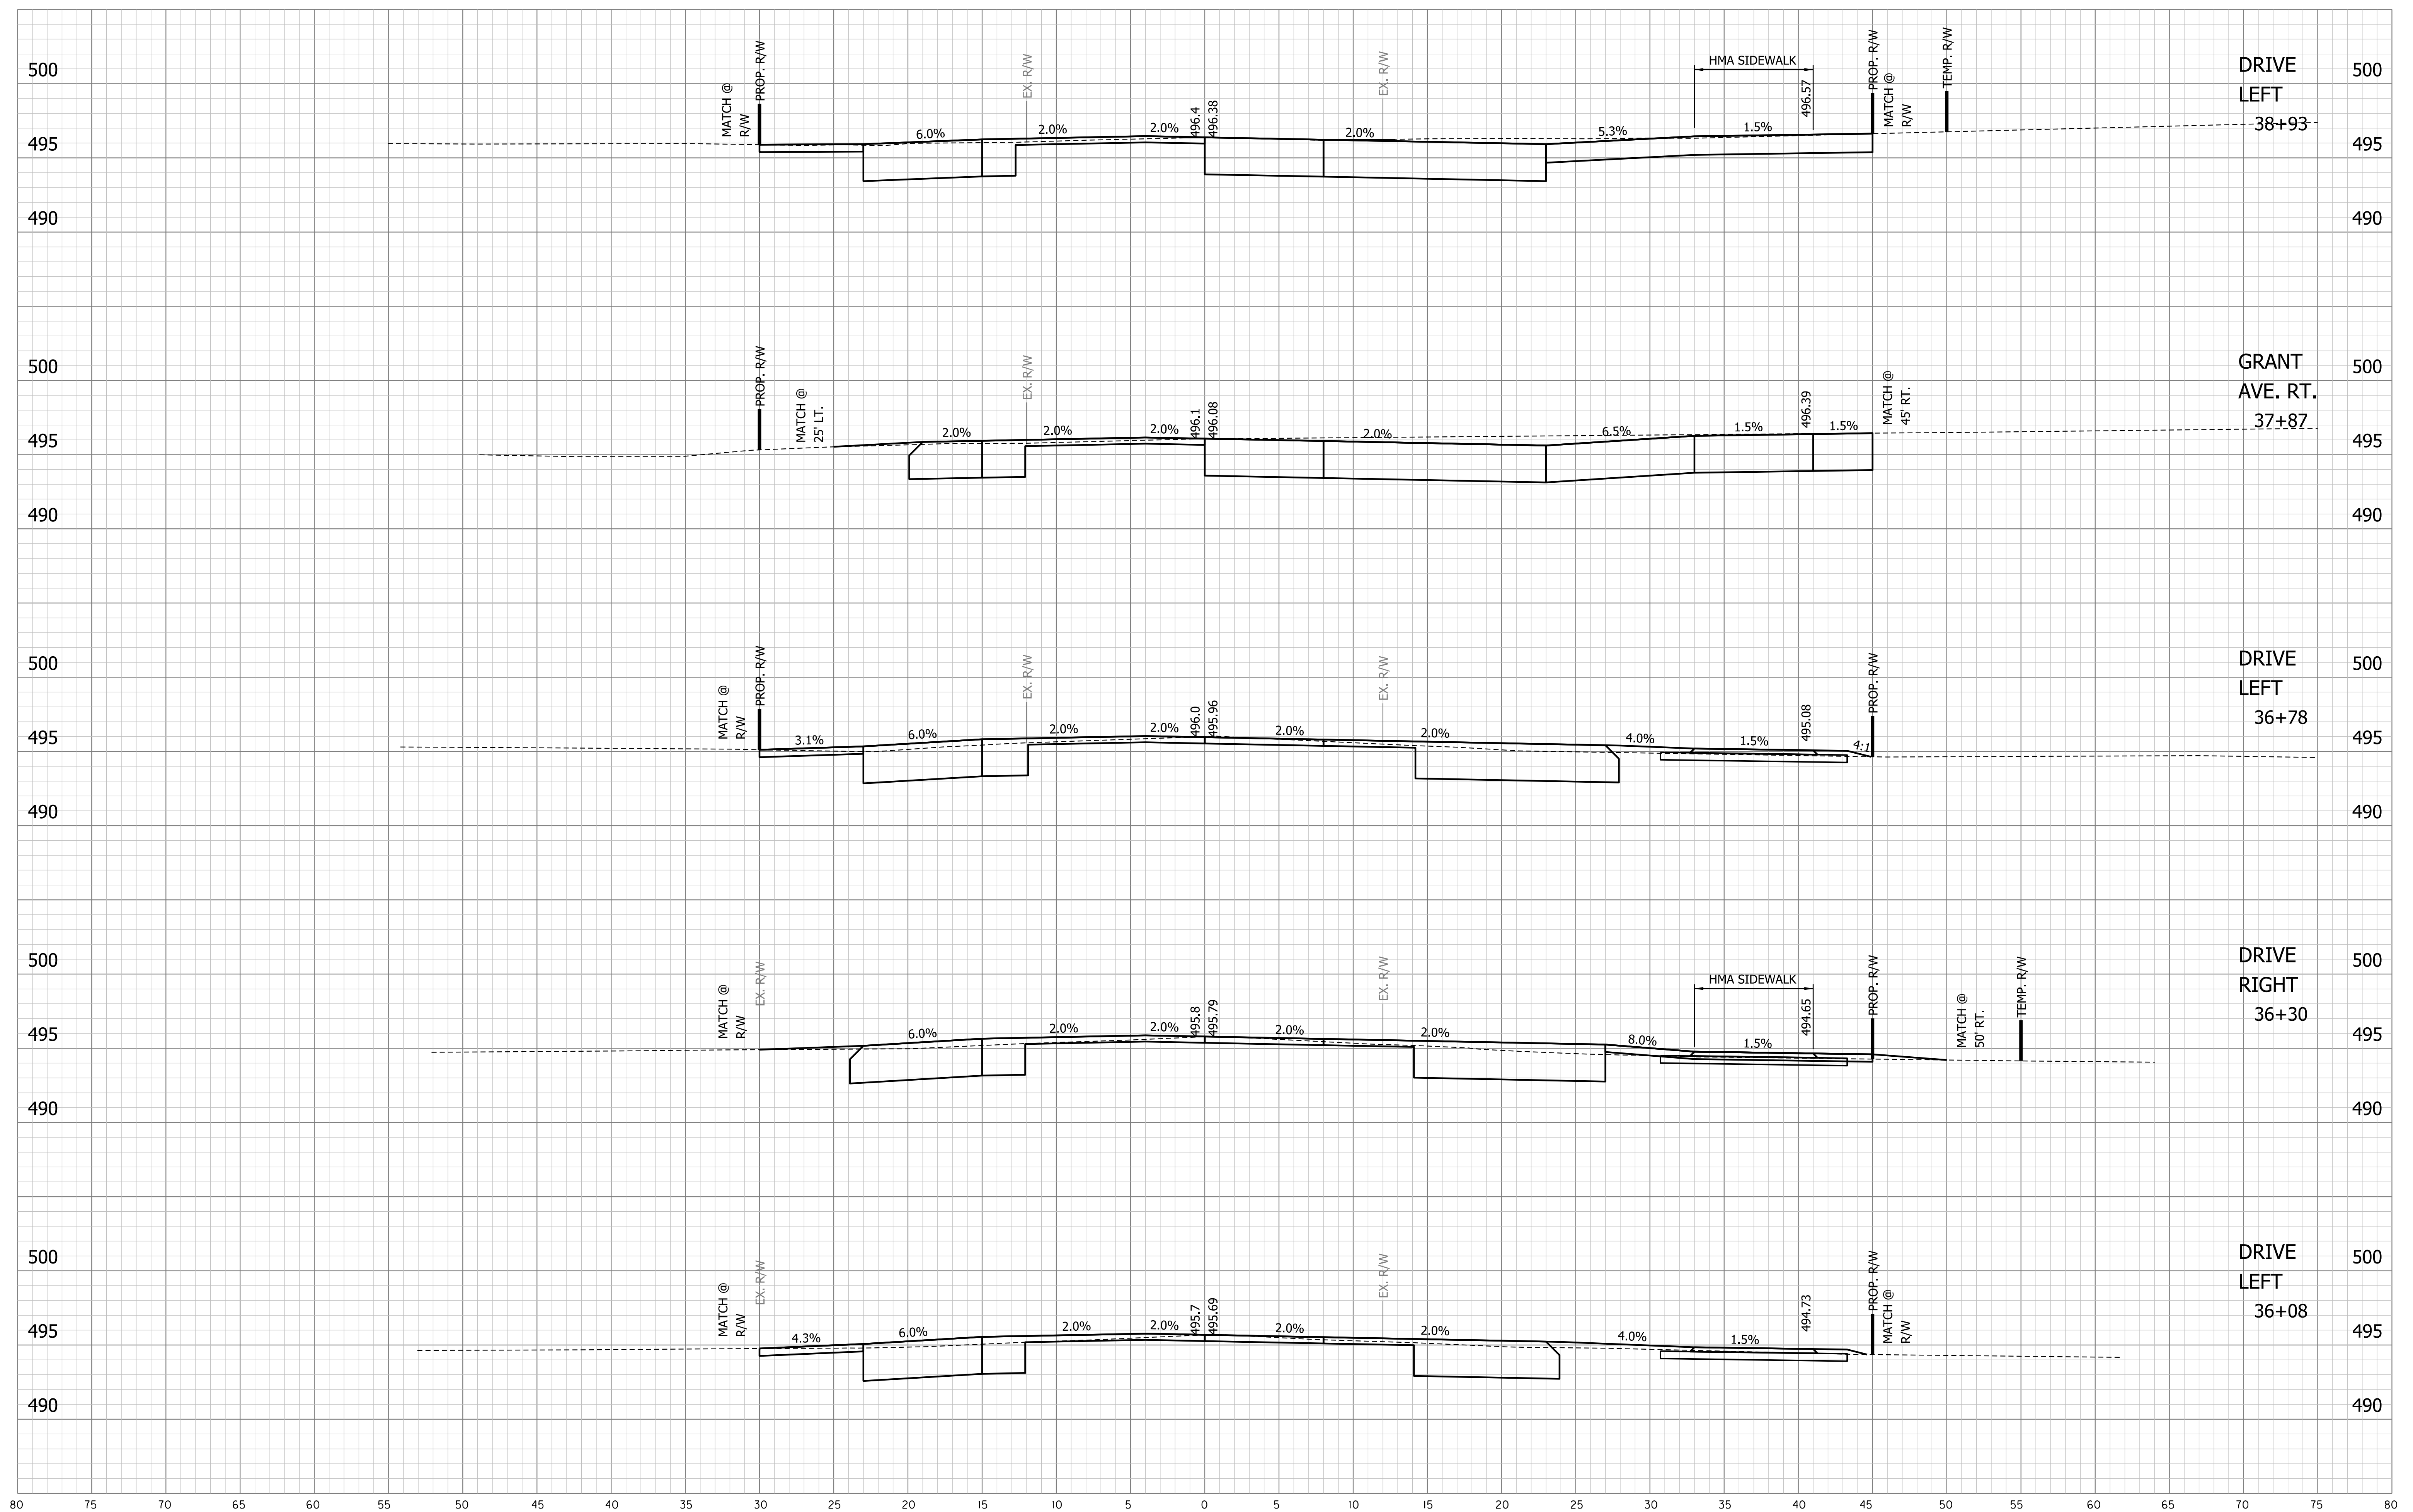

W:\Vigo County\2021-081 Vigo Co- Clinton Rd\Design\CAD\XSA-Drvs\Wlks.dgn
 REVISION 3.0
 6/25/2025
 PDF:pltcfg
 12:57:39 PM
 1:5
 INDOT.tbl

**PRELIM.
STG. 3 REVIEW**
NOT FOR CONSTRUCTION
06/24/25

RECOMMENDED
FOR APPROVAL _____
DESIGN ENGINEER DATE

DESIGNED: KAM DRAWN: KAM

CHECKED: DPL CHECKED: DPL


INDIANA DEPARTMENT
OF TRANSPORTATION

CROSS SECTIONS - DRIVES & WALKS
STA. 36+08 TO STA. 38+93 "A"

HORIZONTAL SCALE	BRIDGE FILE
1" = 5'	84-00242
VERTICAL SCALE	DESIGNATION
1" = 5'	1901781 & 2500983


	SHEETS		
160	of	173	
	CONTRACT		
	R-42521		

W:\Vegs_Grassy\2021-081_Vegs_Cr_Crashes_PDF\Drawings\CD\USA-Drives\MS.dgn
6/25/2025
12:57:39 PM
RFS:phg
13
NOCT.188

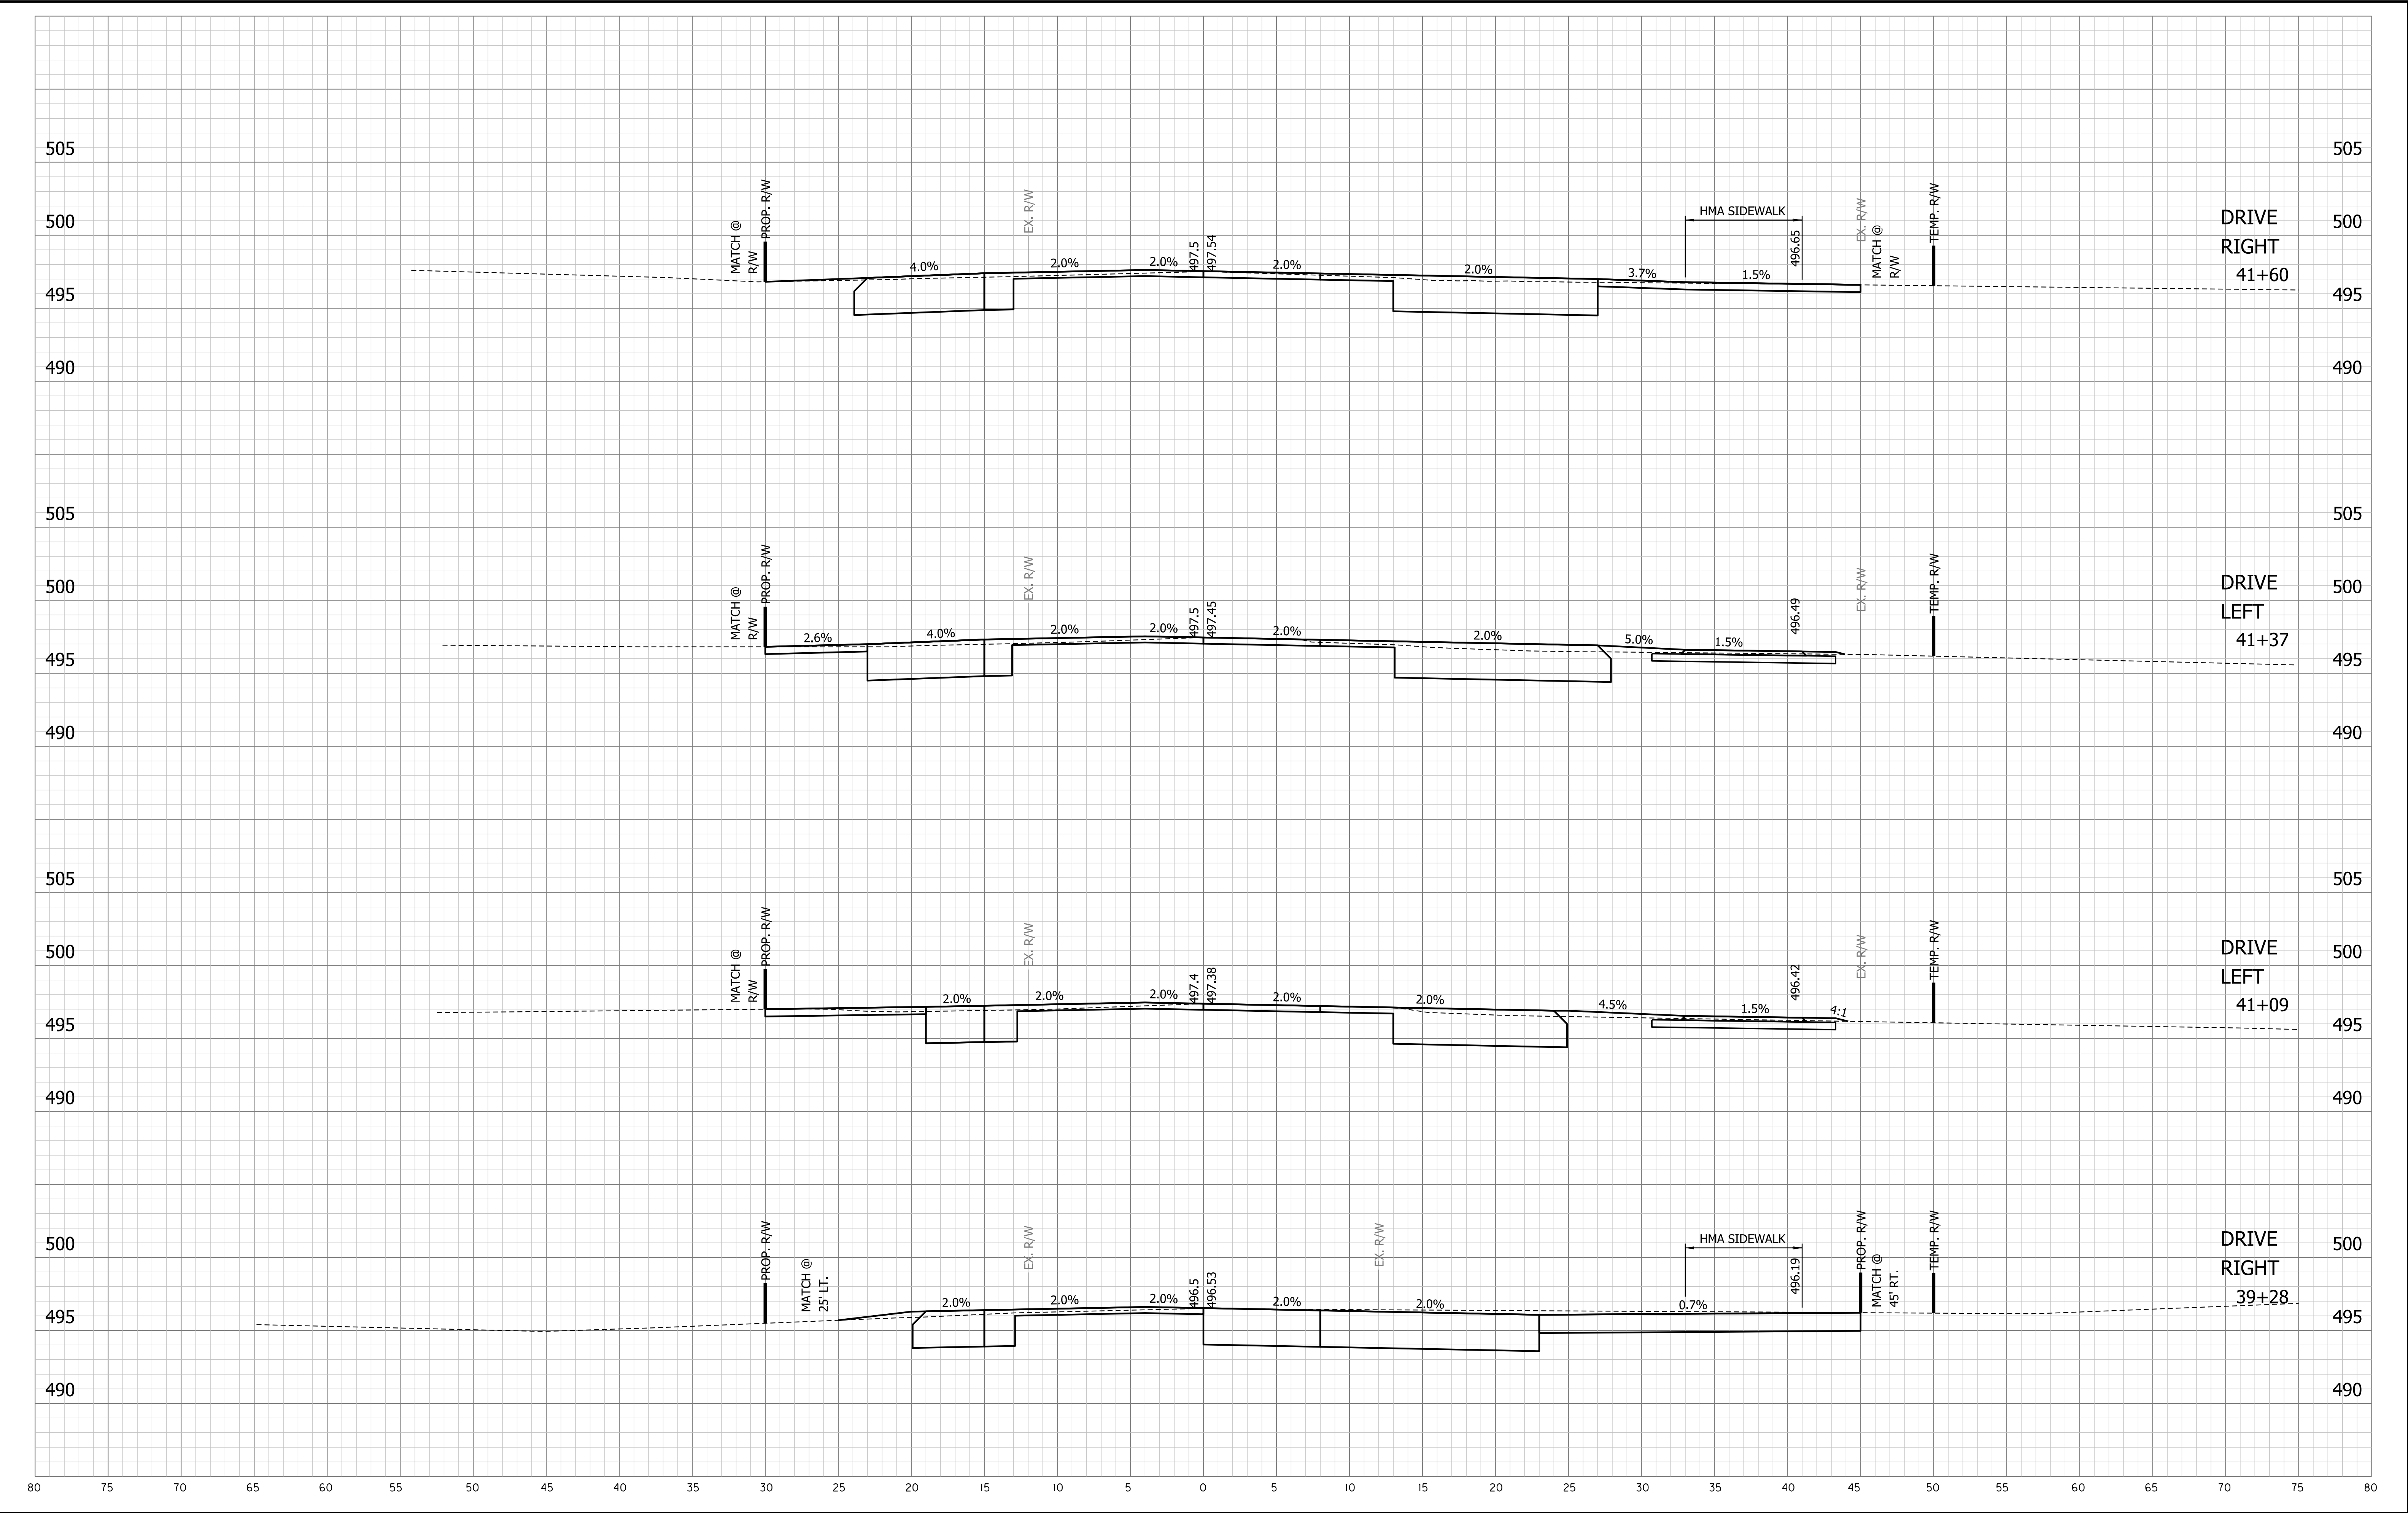

					PRELIM. STG. 3 REVIEW NOT FOR CONSTRUCTION 06/24/25	RECOMMENDED FOR APPROVAL _____		INDIANA DEPARTMENT OF TRANSPORTATION		HORIZONTAL SCALE 1" = 5'	BRIDGE FILE 84-00242
						DESIGN ENGINEER _____		DATE _____		VERTICAL SCALE 1" = 5'	DESIGNATION 1901781 & 2500983
						DESIGNED: _____ KAM		DRAWN: _____ KAM	CROSS SECTIONS - DRIVES & WALKS STA. 39+28 TO STA. 41+60 "A"		SHEETS 161 of 173
						CHECKED: _____ DPL		CHECKED: _____ DPL			CONTRACT R-42521

W:\Vega_Gunnay\2024\061_Vega_Cr_Clipper_PDF\Drawings\CD\USA-Drawings.dgn
6/25/2025
12:57:39 PM
RFS:phg
NOCT:JTB

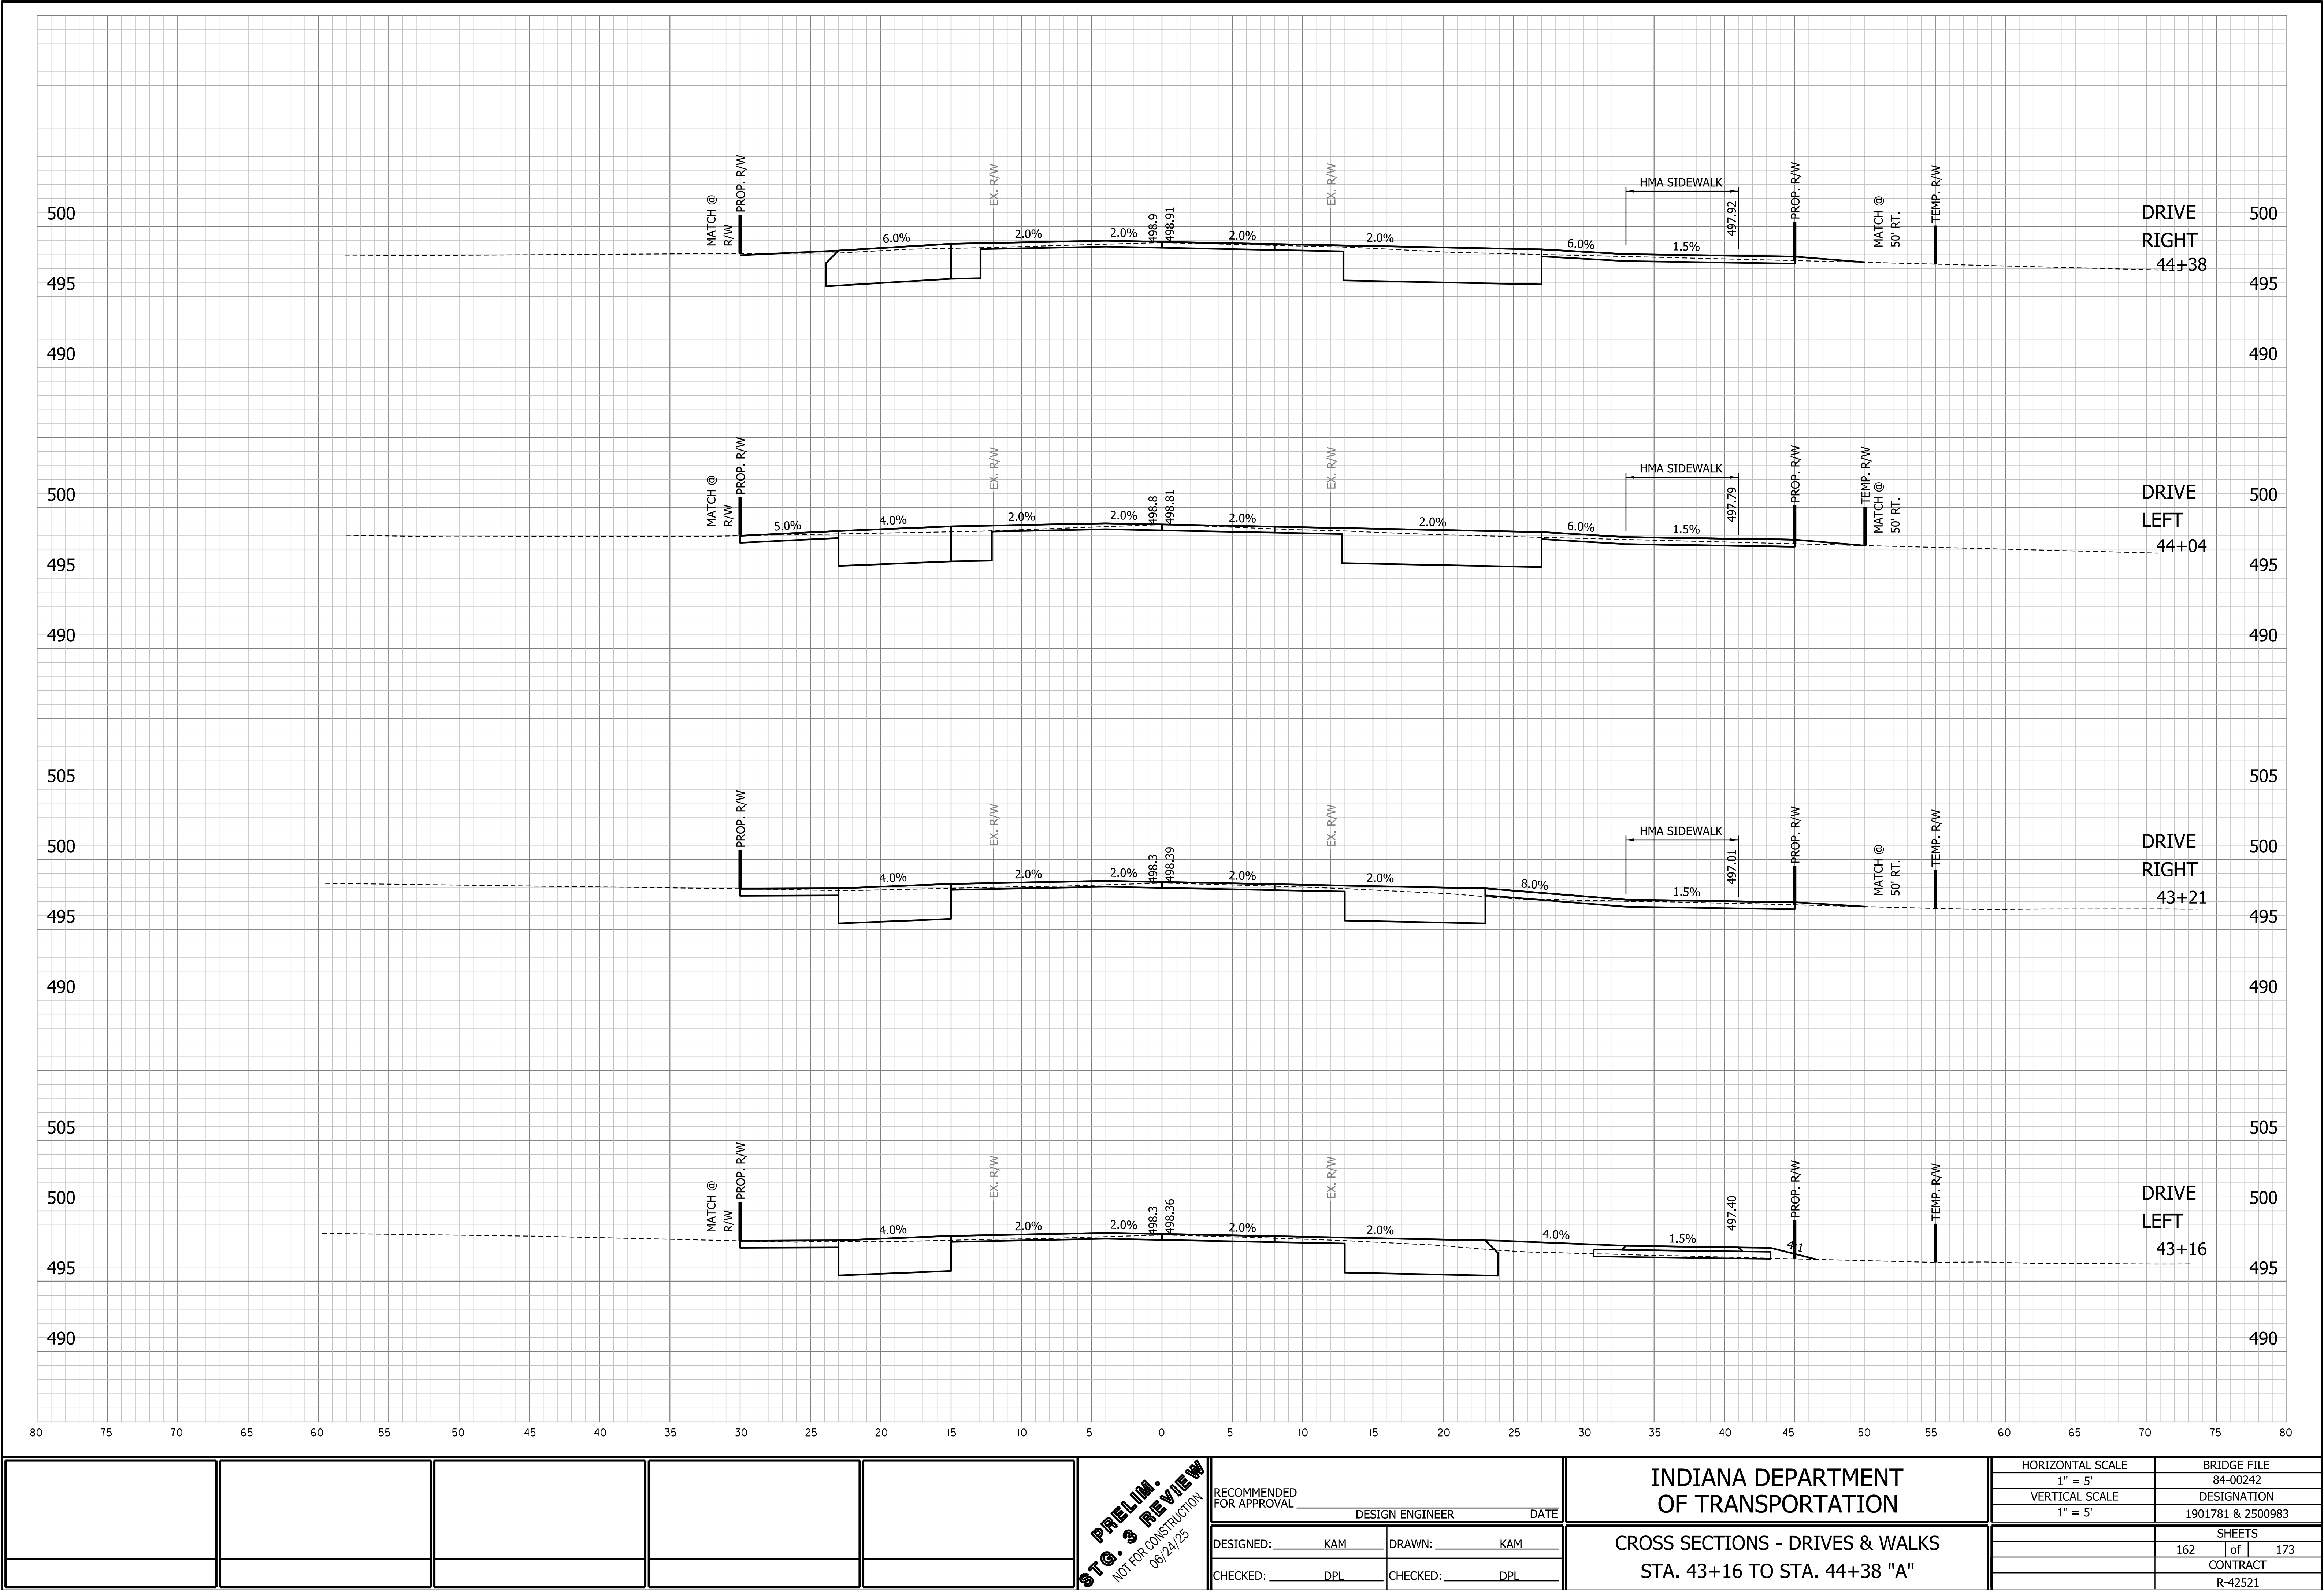

PRELIM.
STG. 3 REVIEW
NOT FOR CONSTRUCTION
06/24/25


RECOMMENDED FOR APPROVAL _____	DESIGN ENGINEER _____	DATE _____
DESIGNED: _____ KAM	DRAWN: _____ KAM	
CHECKED: _____ DPL	CHECKED: _____ DPL	

INDIANA DEPARTMENT OF TRANSPORTATION


CROSS SECTIONS - DRIVES & WALKS

STA. 43+16 TO STA. 44+38 "A"

HORIZONTAL SCALE 1" = 5'	BRIDGE FILE 84-00242
VERTICAL SCALE 1" = 5'	DESIGNATION 1901781 & 2500983
	SHEETS 162 of 173
	CONTRACT R-42521

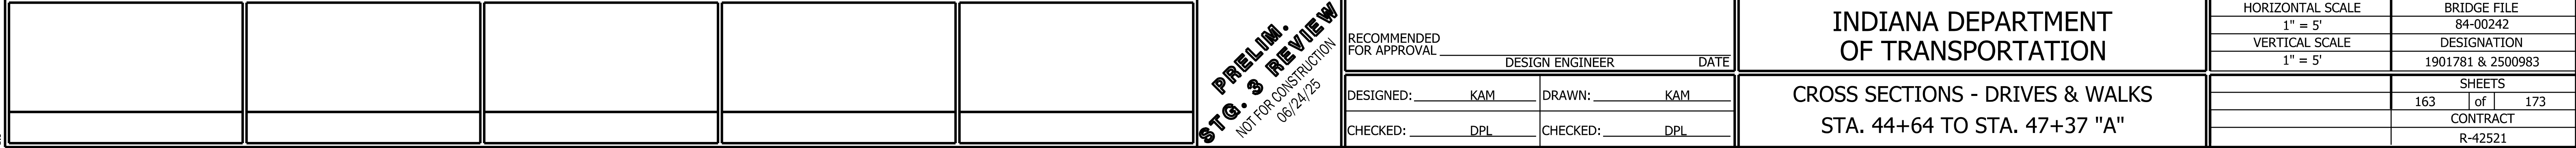


W:\Vegs_Grassy\2021-081 Vego Co- Cities\DOT\sect\CAO\USA-Drives\Wss.dgn
6/25/2025
12:57:40 PM
RFS:phg
NOO:JTB

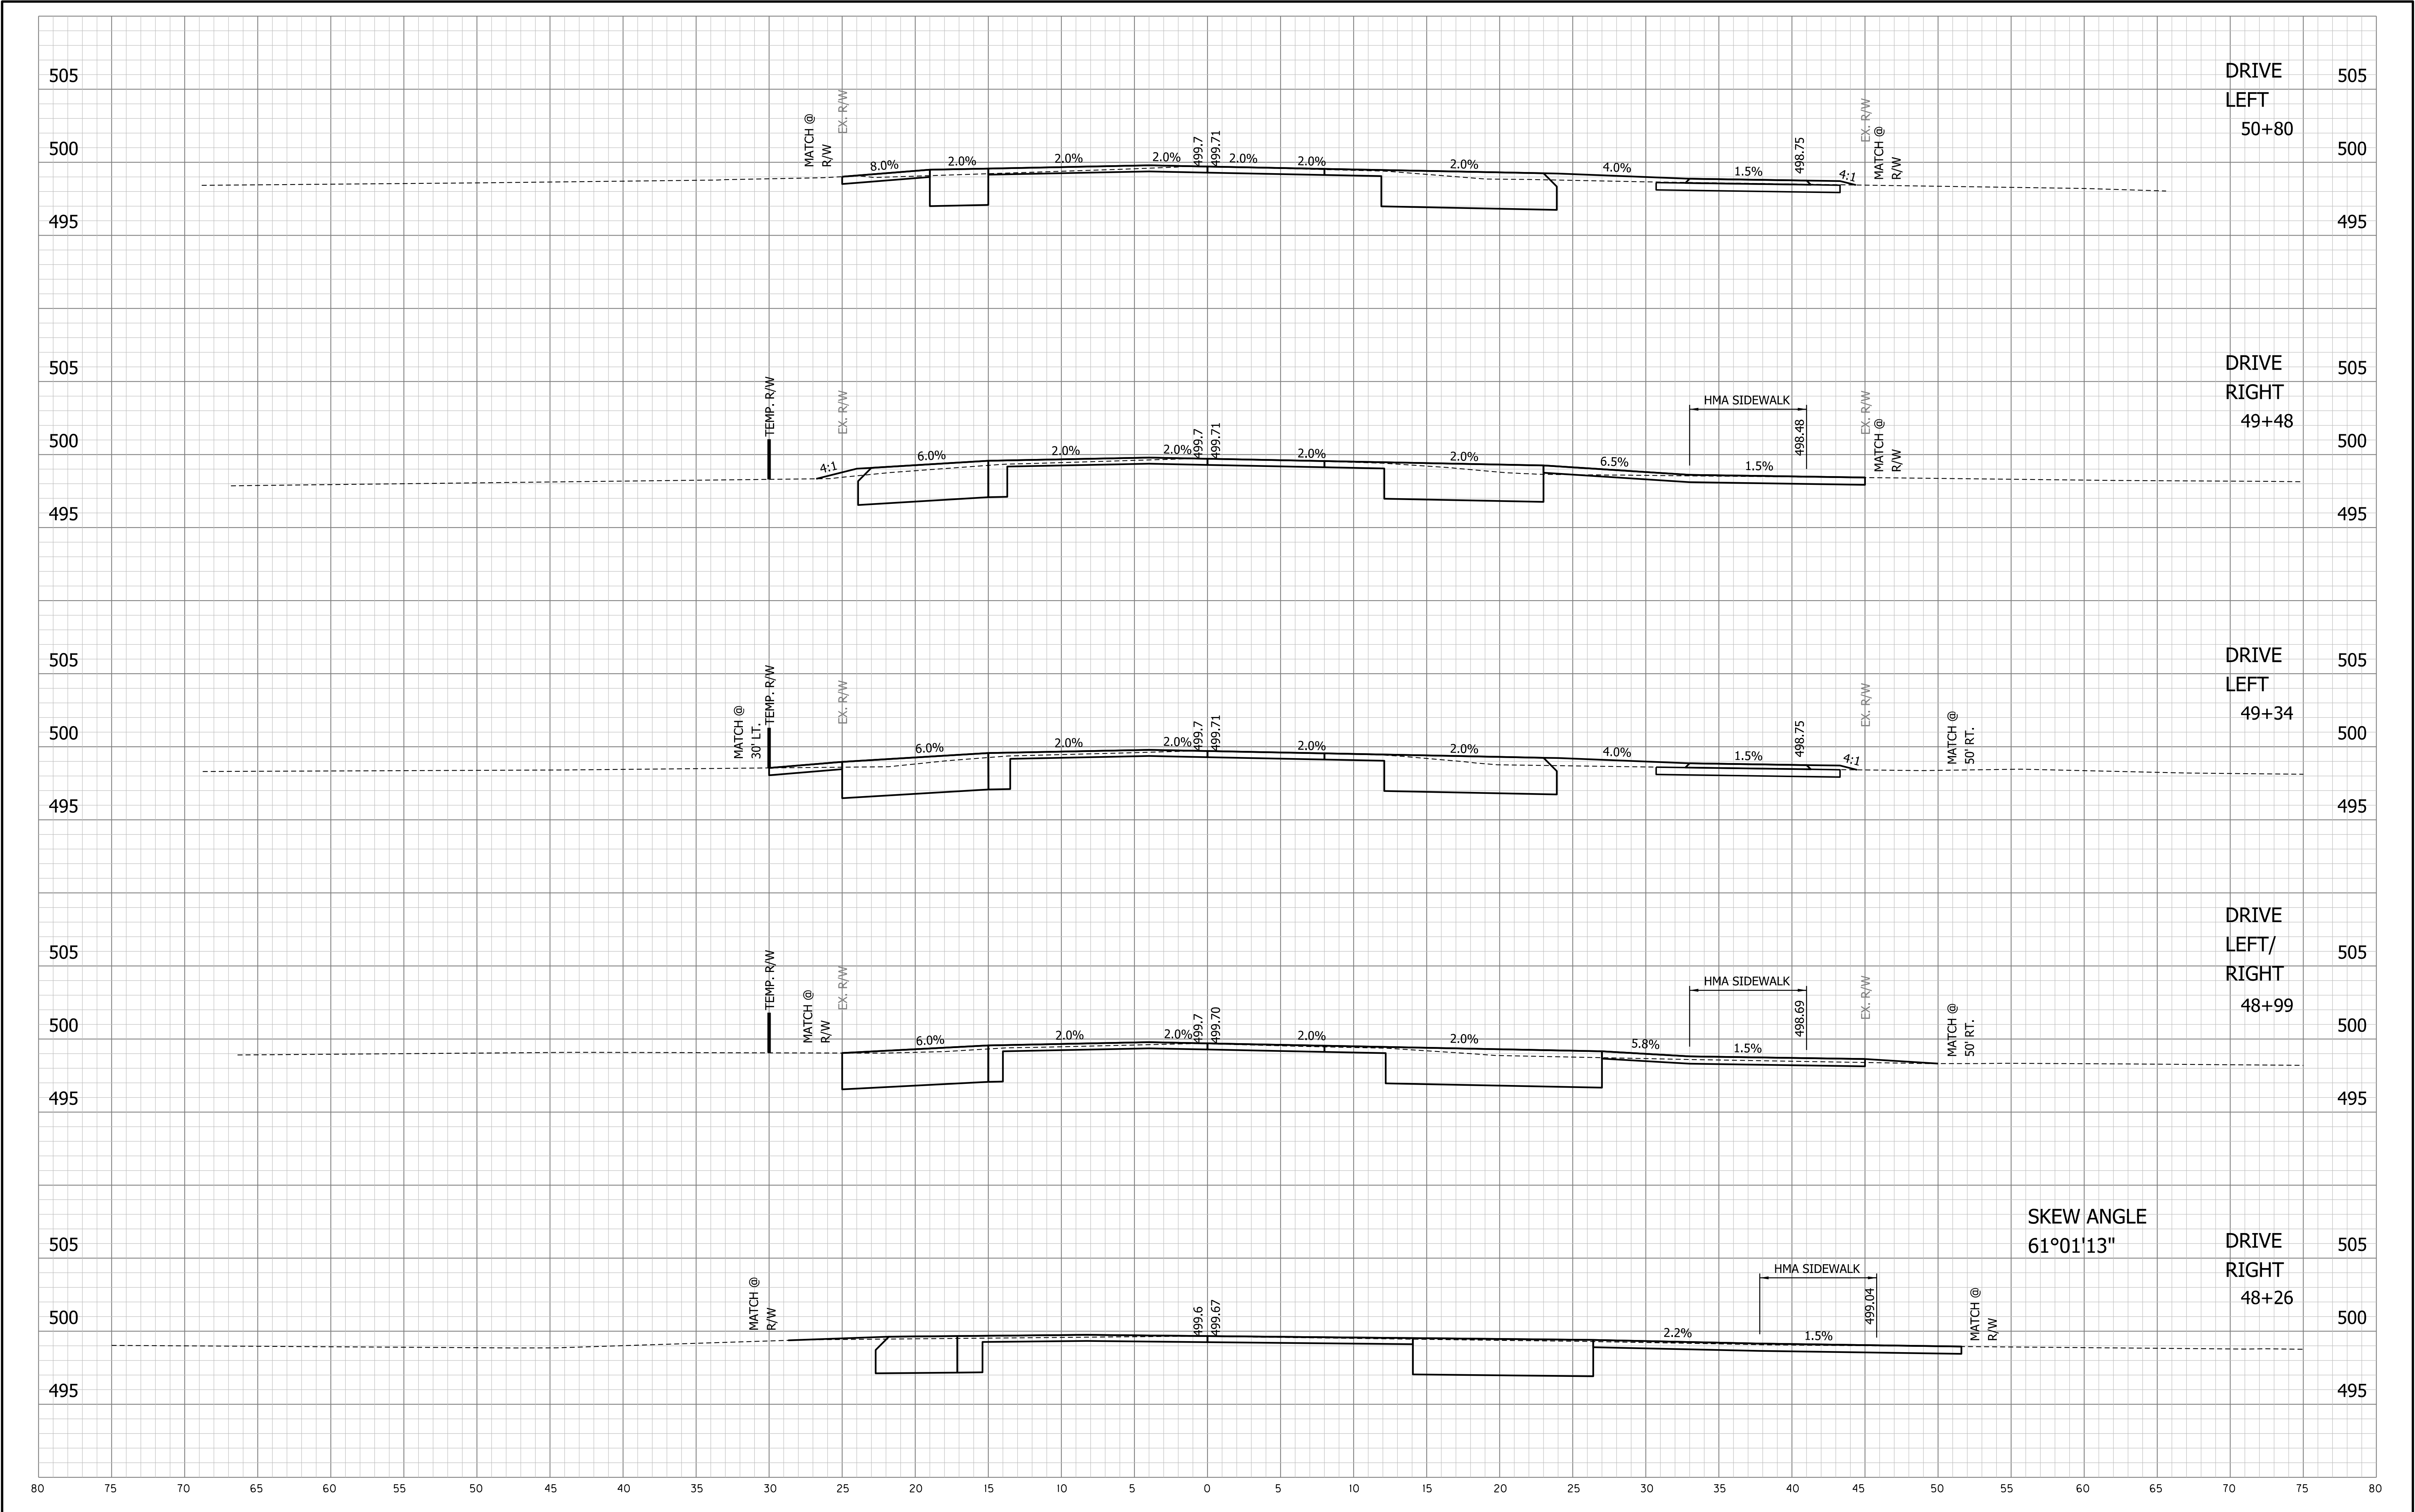

SKEW ANGLE
61°01'13"

					PRELIM. STG. 3 REVIEW NOT FOR CONSTRUCTION 06/24/25	RECOMMENDED FOR APPROVAL _____ DESIGN ENGINEER _____ DATE _____		INDIANA DEPARTMENT OF TRANSPORTATION CROSS SECTIONS - DRIVES & WALKS STA. 48+26 TO STA. 50+80 "A"	HORIZONTAL SCALE 1" = 5'		BRIDGE FILE 84-00242	
						DESIGNED: _____ KAM _____ DRAWN: _____ KAM _____			VERTICAL SCALE 1" = 5'		DESIGNATION 1901781 & 2500983	
						CHECKED: _____ DPL _____ CHECKED: _____ DPL _____					SHEETS 164 of 173	
											CONTRACT R-42521	

W:\Vegs_Grassy\2021-081 Vego Co- Cities\DOT\sect\CAD\USA-Drives\Wss.dgn
6/25/2025
RHS:phg
12:57:40 PM
13

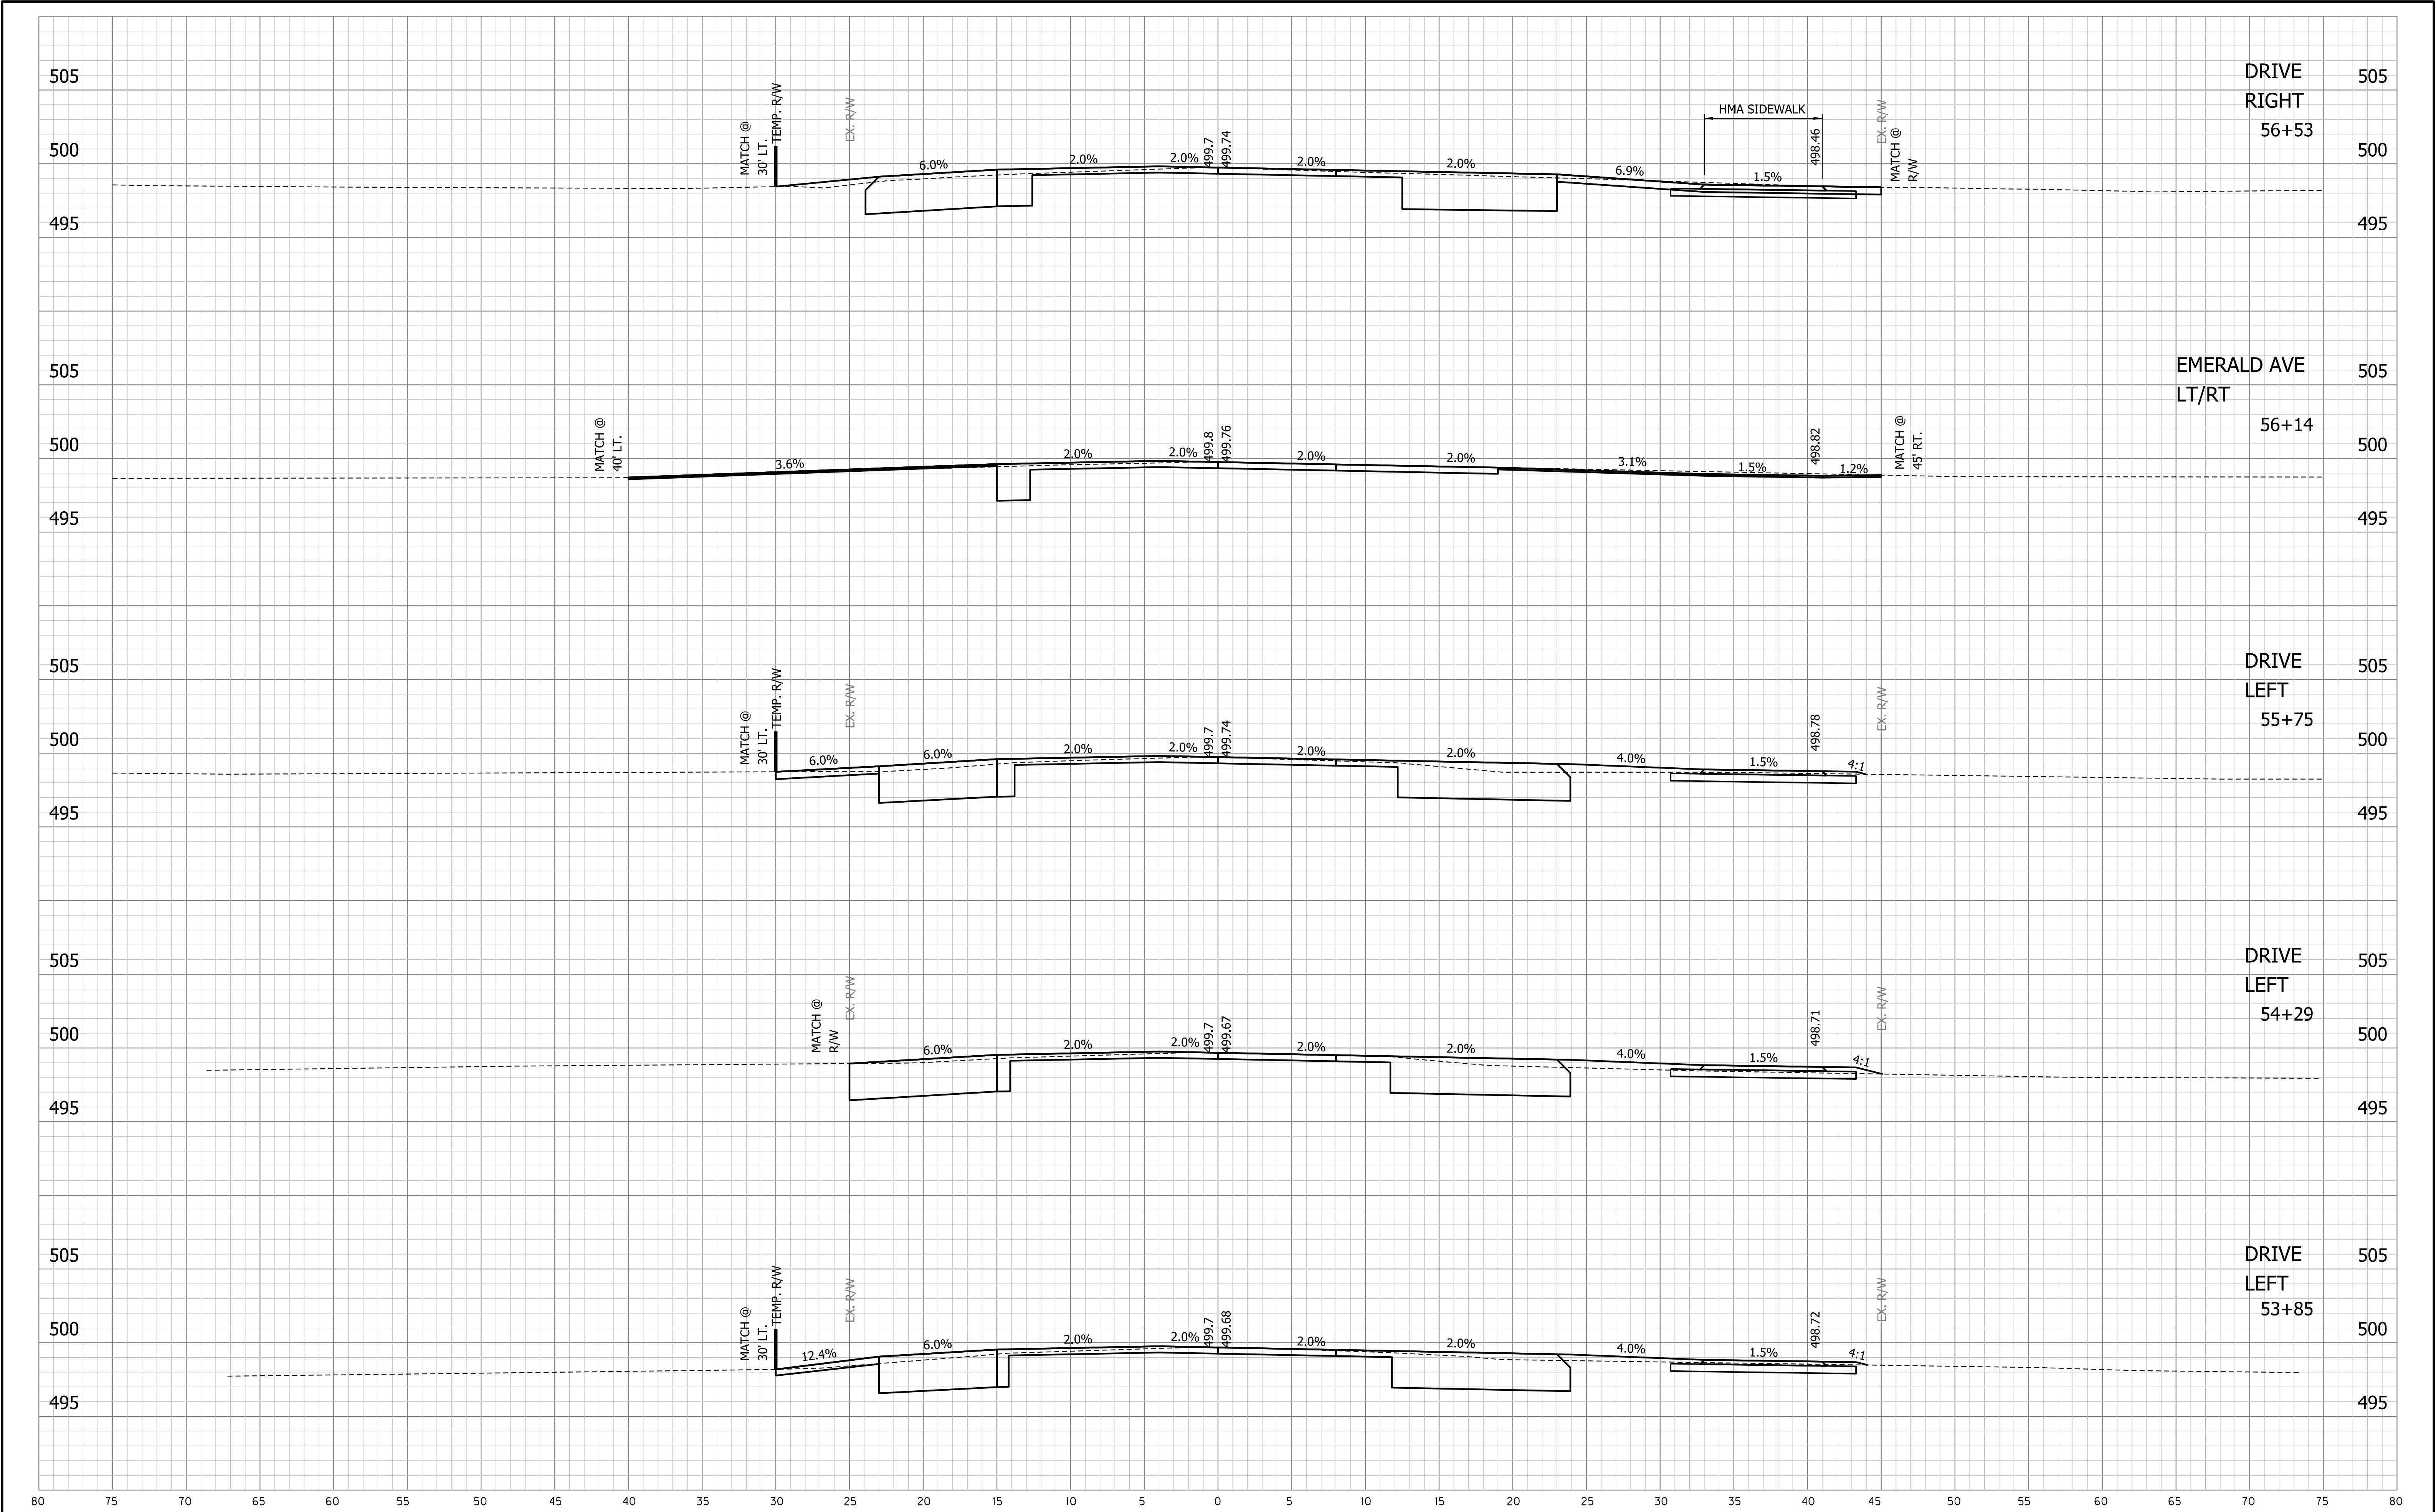


PRELIM.
STG. 3 REVIEW
NOT FOR CONSTRUCTION
06/24/25

RECOMMENDED FOR APPROVAL _____		DESIGN ENGINEER _____		DATE _____	
DESIGNED: _____ KAM		DRAWN: _____ KAM			
CHECKED: _____ DPL		CHECKED: _____ DPL			

INDIANA DEPARTMENT OF TRANSPORTATION	
CROSS SECTIONS - DRIVES & WALKS	
STA. 53+85 TO STA. 56+53 "A"	

HORIZONTAL SCALE 1" = 5'	BRIDGE FILE 84-00242
VERTICAL SCALE 1" = 5'	DESIGNATION 1901781 & 2500983
	SHEETS 166 of 173
	CONTRACT R-42521

W:\Vegs_Grassy\2021-081 Vego Co- Cities\DOT\sect\DOT\USA-Drives\Wss.dgn
6/25/2025
12:57:40 PM
RFS:phg
NOCT:JTB

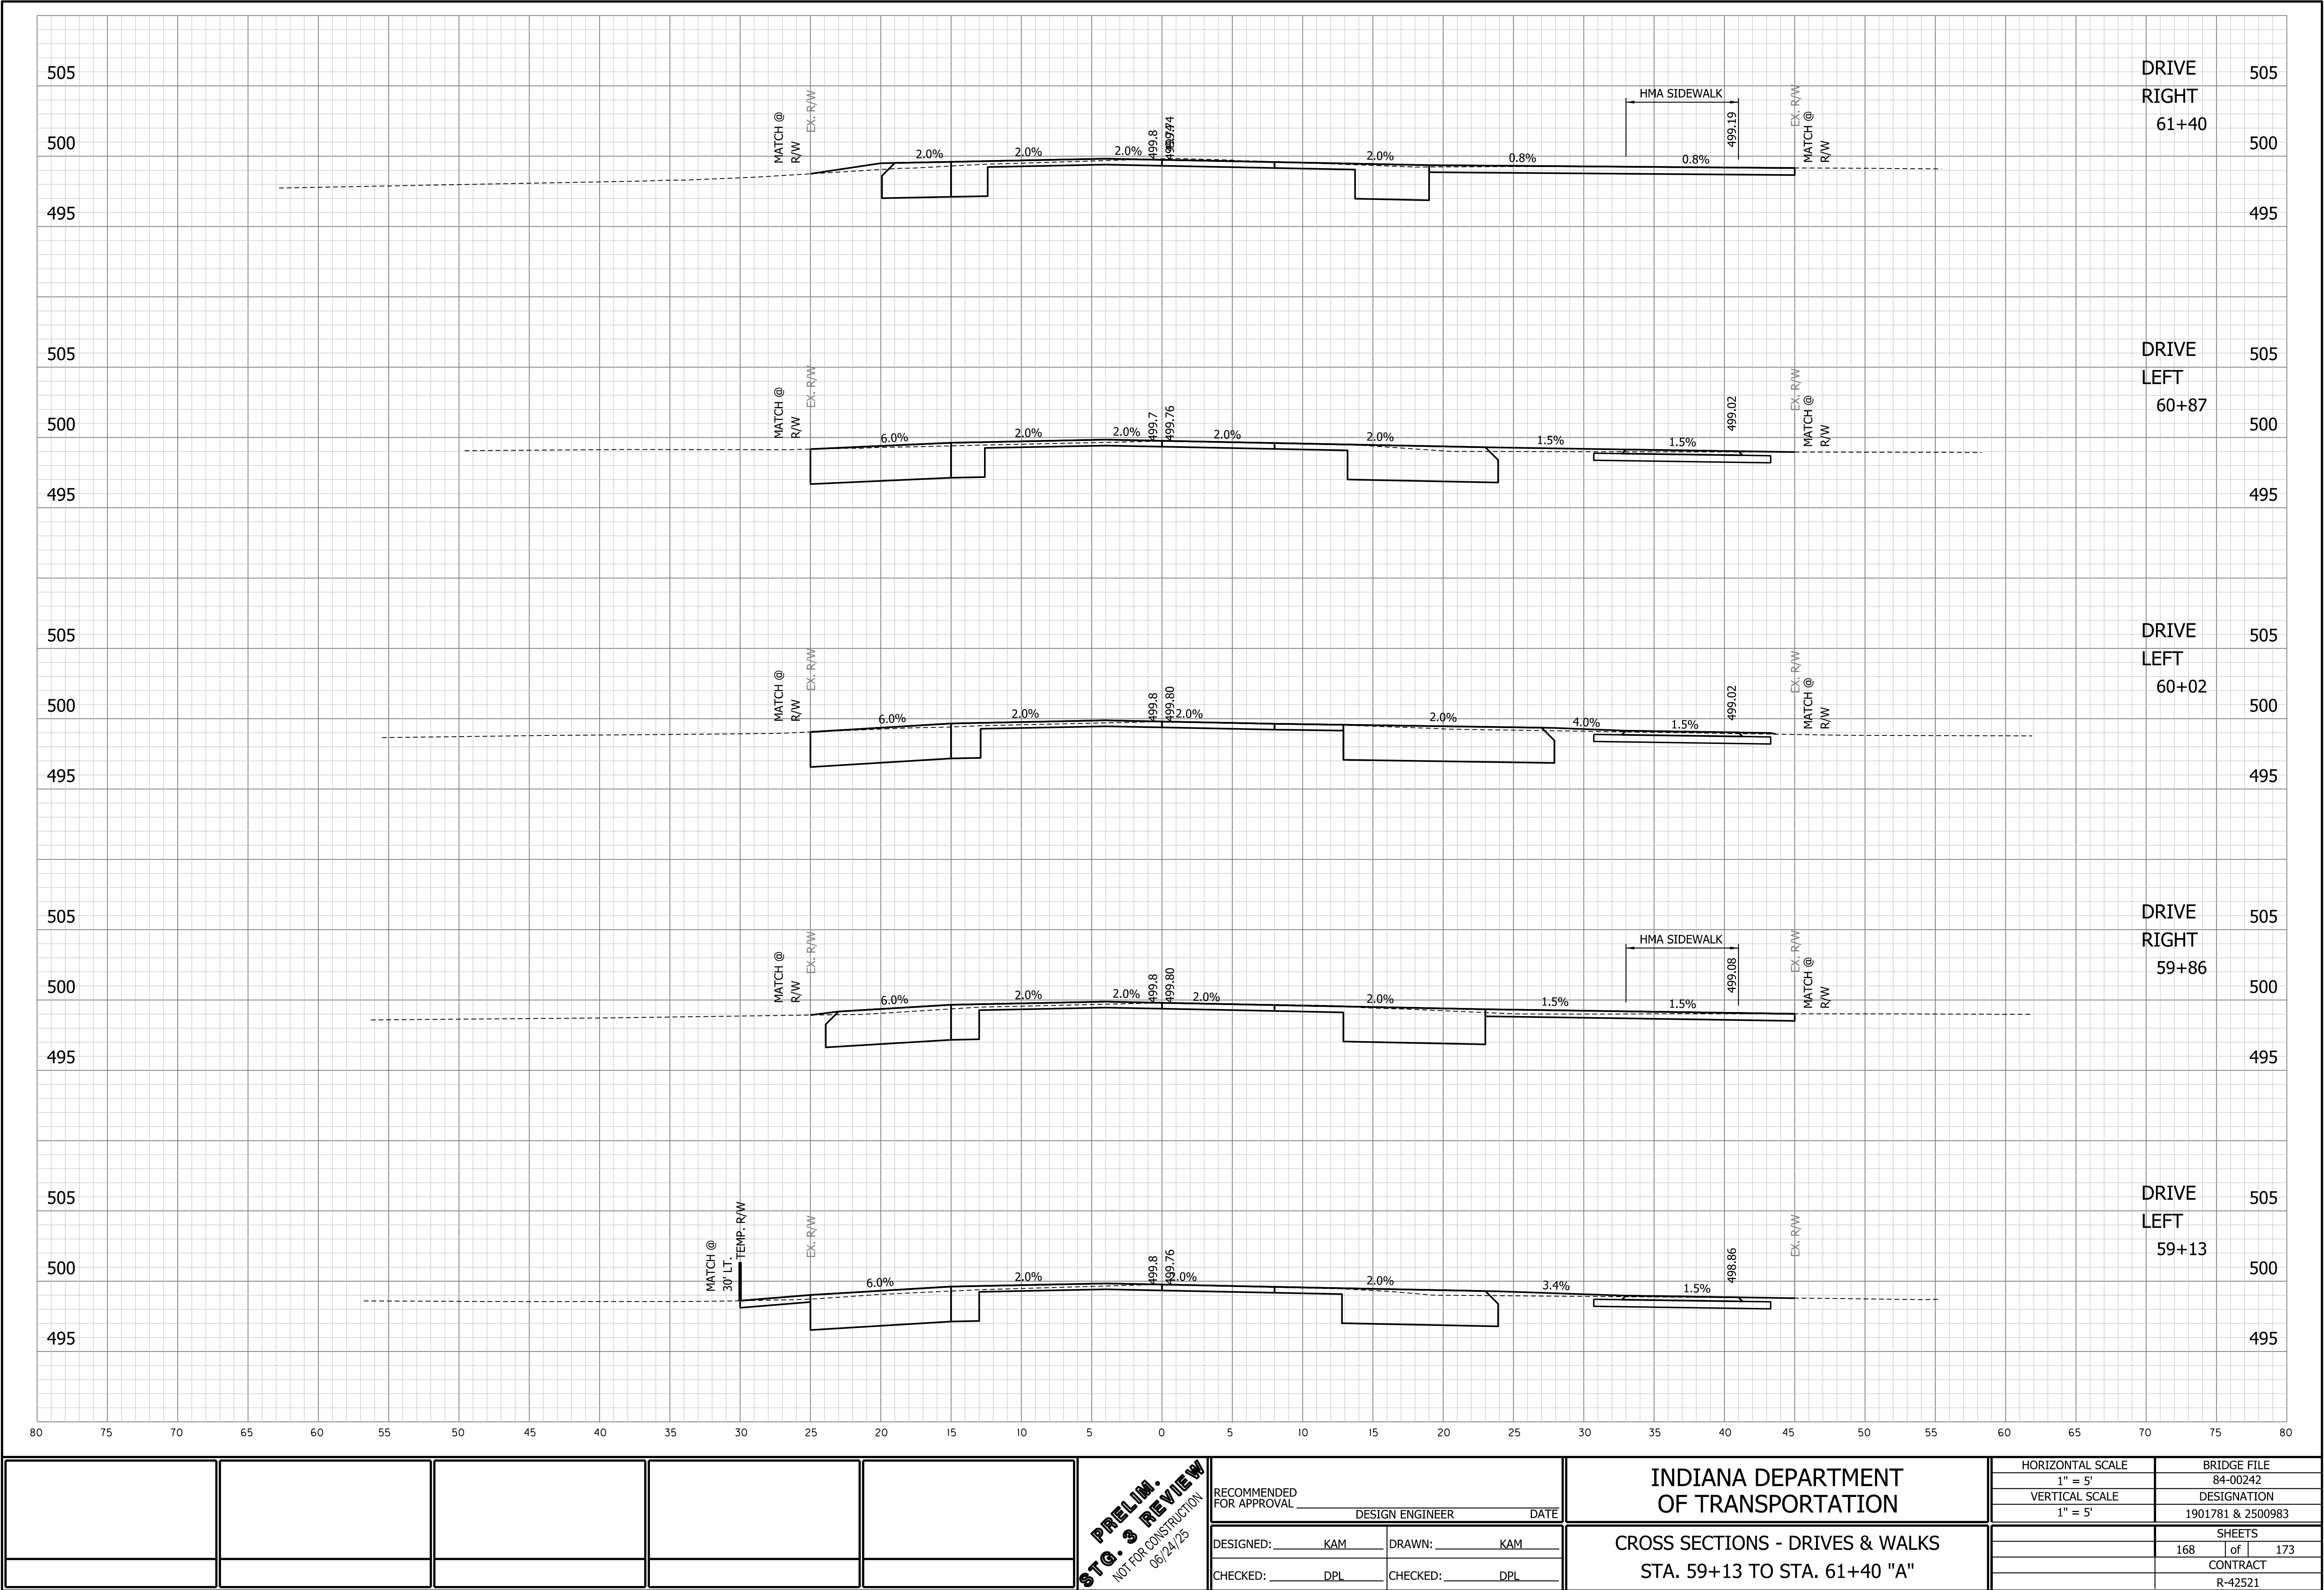

PRELIM.
STG. 3 REVIEW
NOT FOR CONSTRUCTION
06/24/25

RECOMMENDED FOR APPROVAL _____		DESIGN ENGINEER _____	DATE _____
DESIGNED: _____ KAM	DRAWN: _____ KAM		
CHECKED: _____ DPL	CHECKED: _____ DPL		

INDIANA DEPARTMENT OF TRANSPORTATION

CROSS SECTIONS - DRIVES & WALKS

STA. 59+13 TO STA. 61+40 "A"

HORIZONTAL SCALE 1" = 5'	BRIDGE FILE 84-00242
VERTICAL SCALE 1" = 5'	DESIGNATION 1901781 & 2500983
	SHEETS 168 of 173
	CONTRACT R-42521

W:\Vegs_Grassy\2021-06\1 Vego Co- Center Rd\Drawings\CD\USA-Drawings.dgn
6/25/2025
12:57:41 PM
RDS:phg
NOV 13




PRELIM.
STG. 3 REVIEW
NOT FOR CONSTRUCTION
06/24/25

RECOMMENDED FOR APPROVAL _____		DESIGN ENGINEER _____		DATE _____	
DESIGNED: _____ KAM		DRAWN: _____ KAM			
CHECKED: _____ DPL		CHECKED: _____ DPL			

INDIANA DEPARTMENT OF TRANSPORTATION	
CROSS SECTIONS - DRIVES & WALKS	
STA. 62+04 TO STA. 64+45 "A"	

HORIZONTAL SCALE 1" = 5'		BRIDGE FILE 84-00242	
VERTICAL SCALE 1" = 5'		DESIGNATION 1901781 & 2500983	
		SHEETS 169 of 173	
		CONTRACT R-42521	

W:\Vegs_Grundy\2021-061_Vegs_Grundy_Crystal_Ave_Drives_Walks.dgn
6/25/2025
12:57:41 PM
RHS.dwg
RHS
13

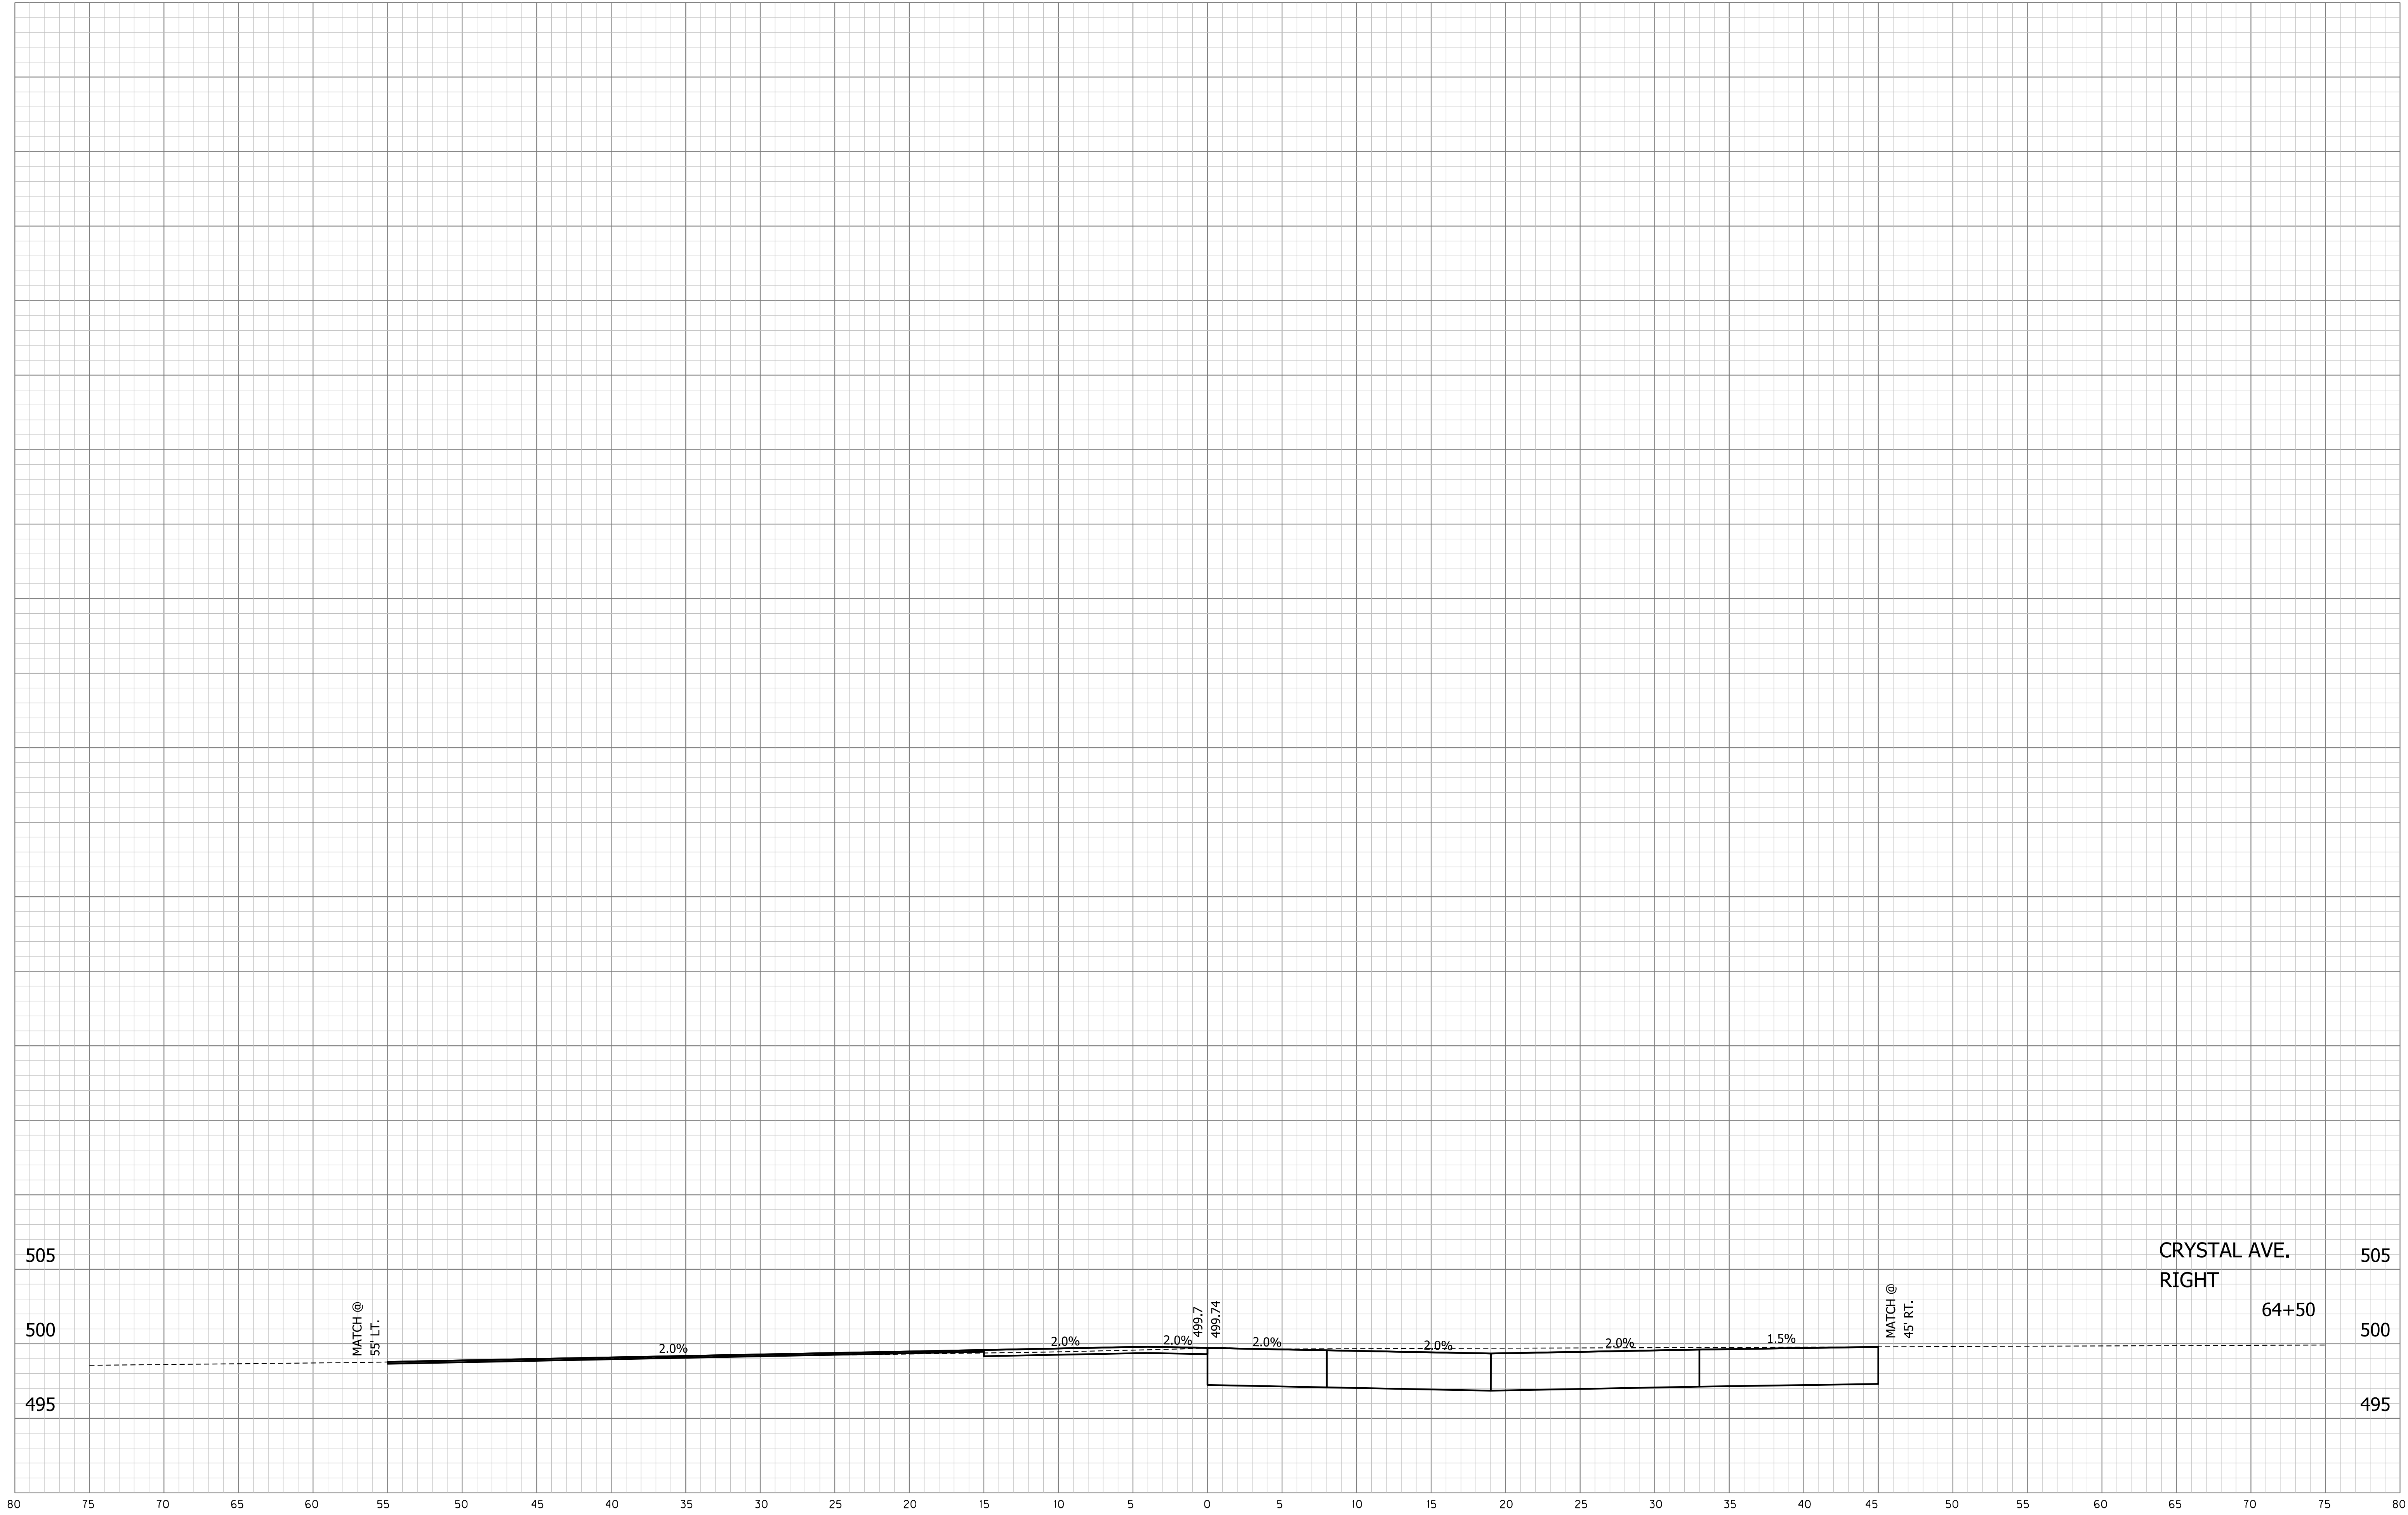


PRELIM.
STG. 3 REVIEW
NOT FOR CONSTRUCTION
06/24/25

RECOMMENDED FOR APPROVAL _____ DESIGN ENGINEER _____ DATE _____		
DESIGNED: _____ KAM	DRAWN: _____ KAM	
CHECKED: _____ DPL	CHECKED: _____ DPL	

INDIANA DEPARTMENT OF TRANSPORTATION	
CROSS SECTIONS - DRIVES & WALKS STA. 64+50 TO STA. 64+50 "A"	

HORIZONTAL SCALE 1" = 5'	BRIDGE FILE 84-00242	
VERTICAL SCALE 1" = 5'	DESIGNATION 1901781 & 2500983	
	SHEETS	
	170 of 173	
	CONTRACT	
	R-42521	

W:\Vegs_Grassy\2021-081 Vego Co- Cities\2021\081 Vego\USA-Draw\WSS.dgn
6/25/2025
12:57:41 PM
RDS:phg
NOV 13

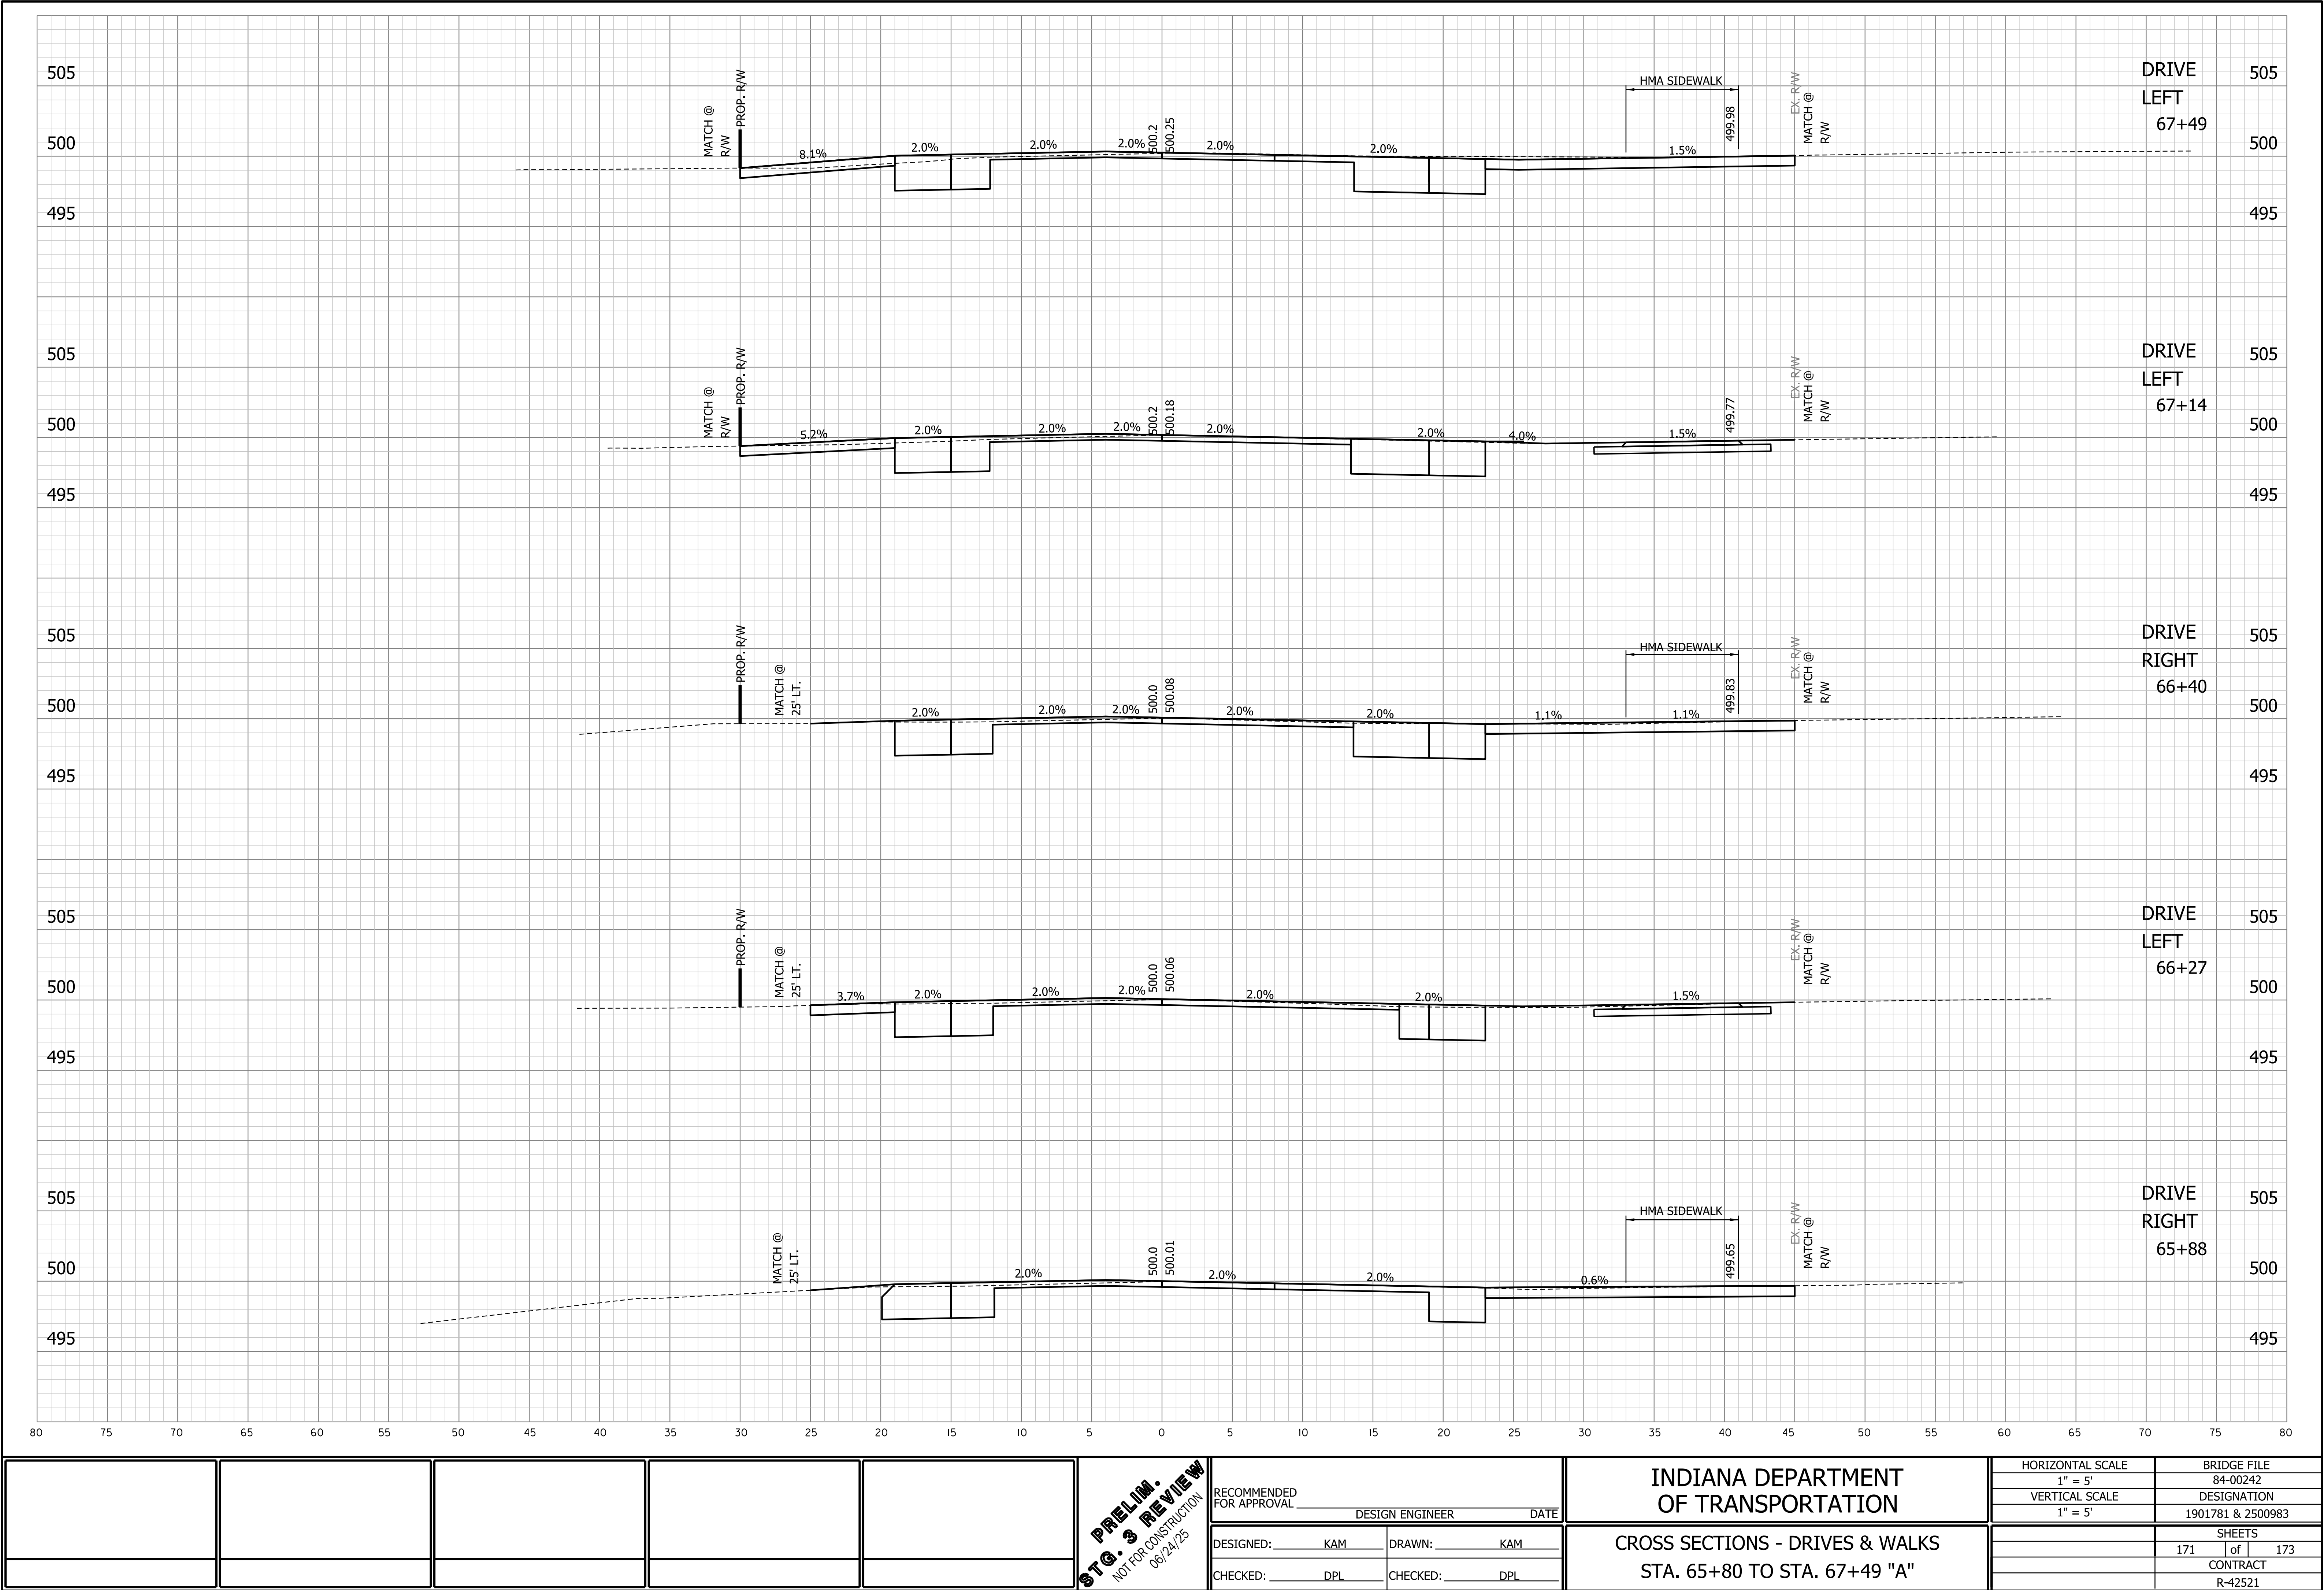

PRELIM.
STG. 3 REVIEW
NOT FOR CONSTRUCTION
06/24/25


RECOMMENDED FOR APPROVAL _____		DESIGN ENGINEER _____	DATE _____
DESIGNED: _____ KAM	DRAWN: _____ KAM		
CHECKED: _____ DPL	CHECKED: _____ DPL		

INDIANA DEPARTMENT OF TRANSPORTATION

CROSS SECTIONS - DRIVES & WALKS
STA. 65+80 TO STA. 67+49 "A"

HORIZONTAL SCALE 1" = 5'	BRIDGE FILE 84-00242
VERTICAL SCALE 1" = 5'	DESIGNATION 1901781 & 2500983
	SHEETS 171 of 173
	CONTRACT R-42521

W:\Vegs_Grassy\2021-081 Vego Co- Cities\DOT\sect\CAD\USA-Draw\TMs.dgn
6/25/2025
12:57:41 PM
RFS:phg
13

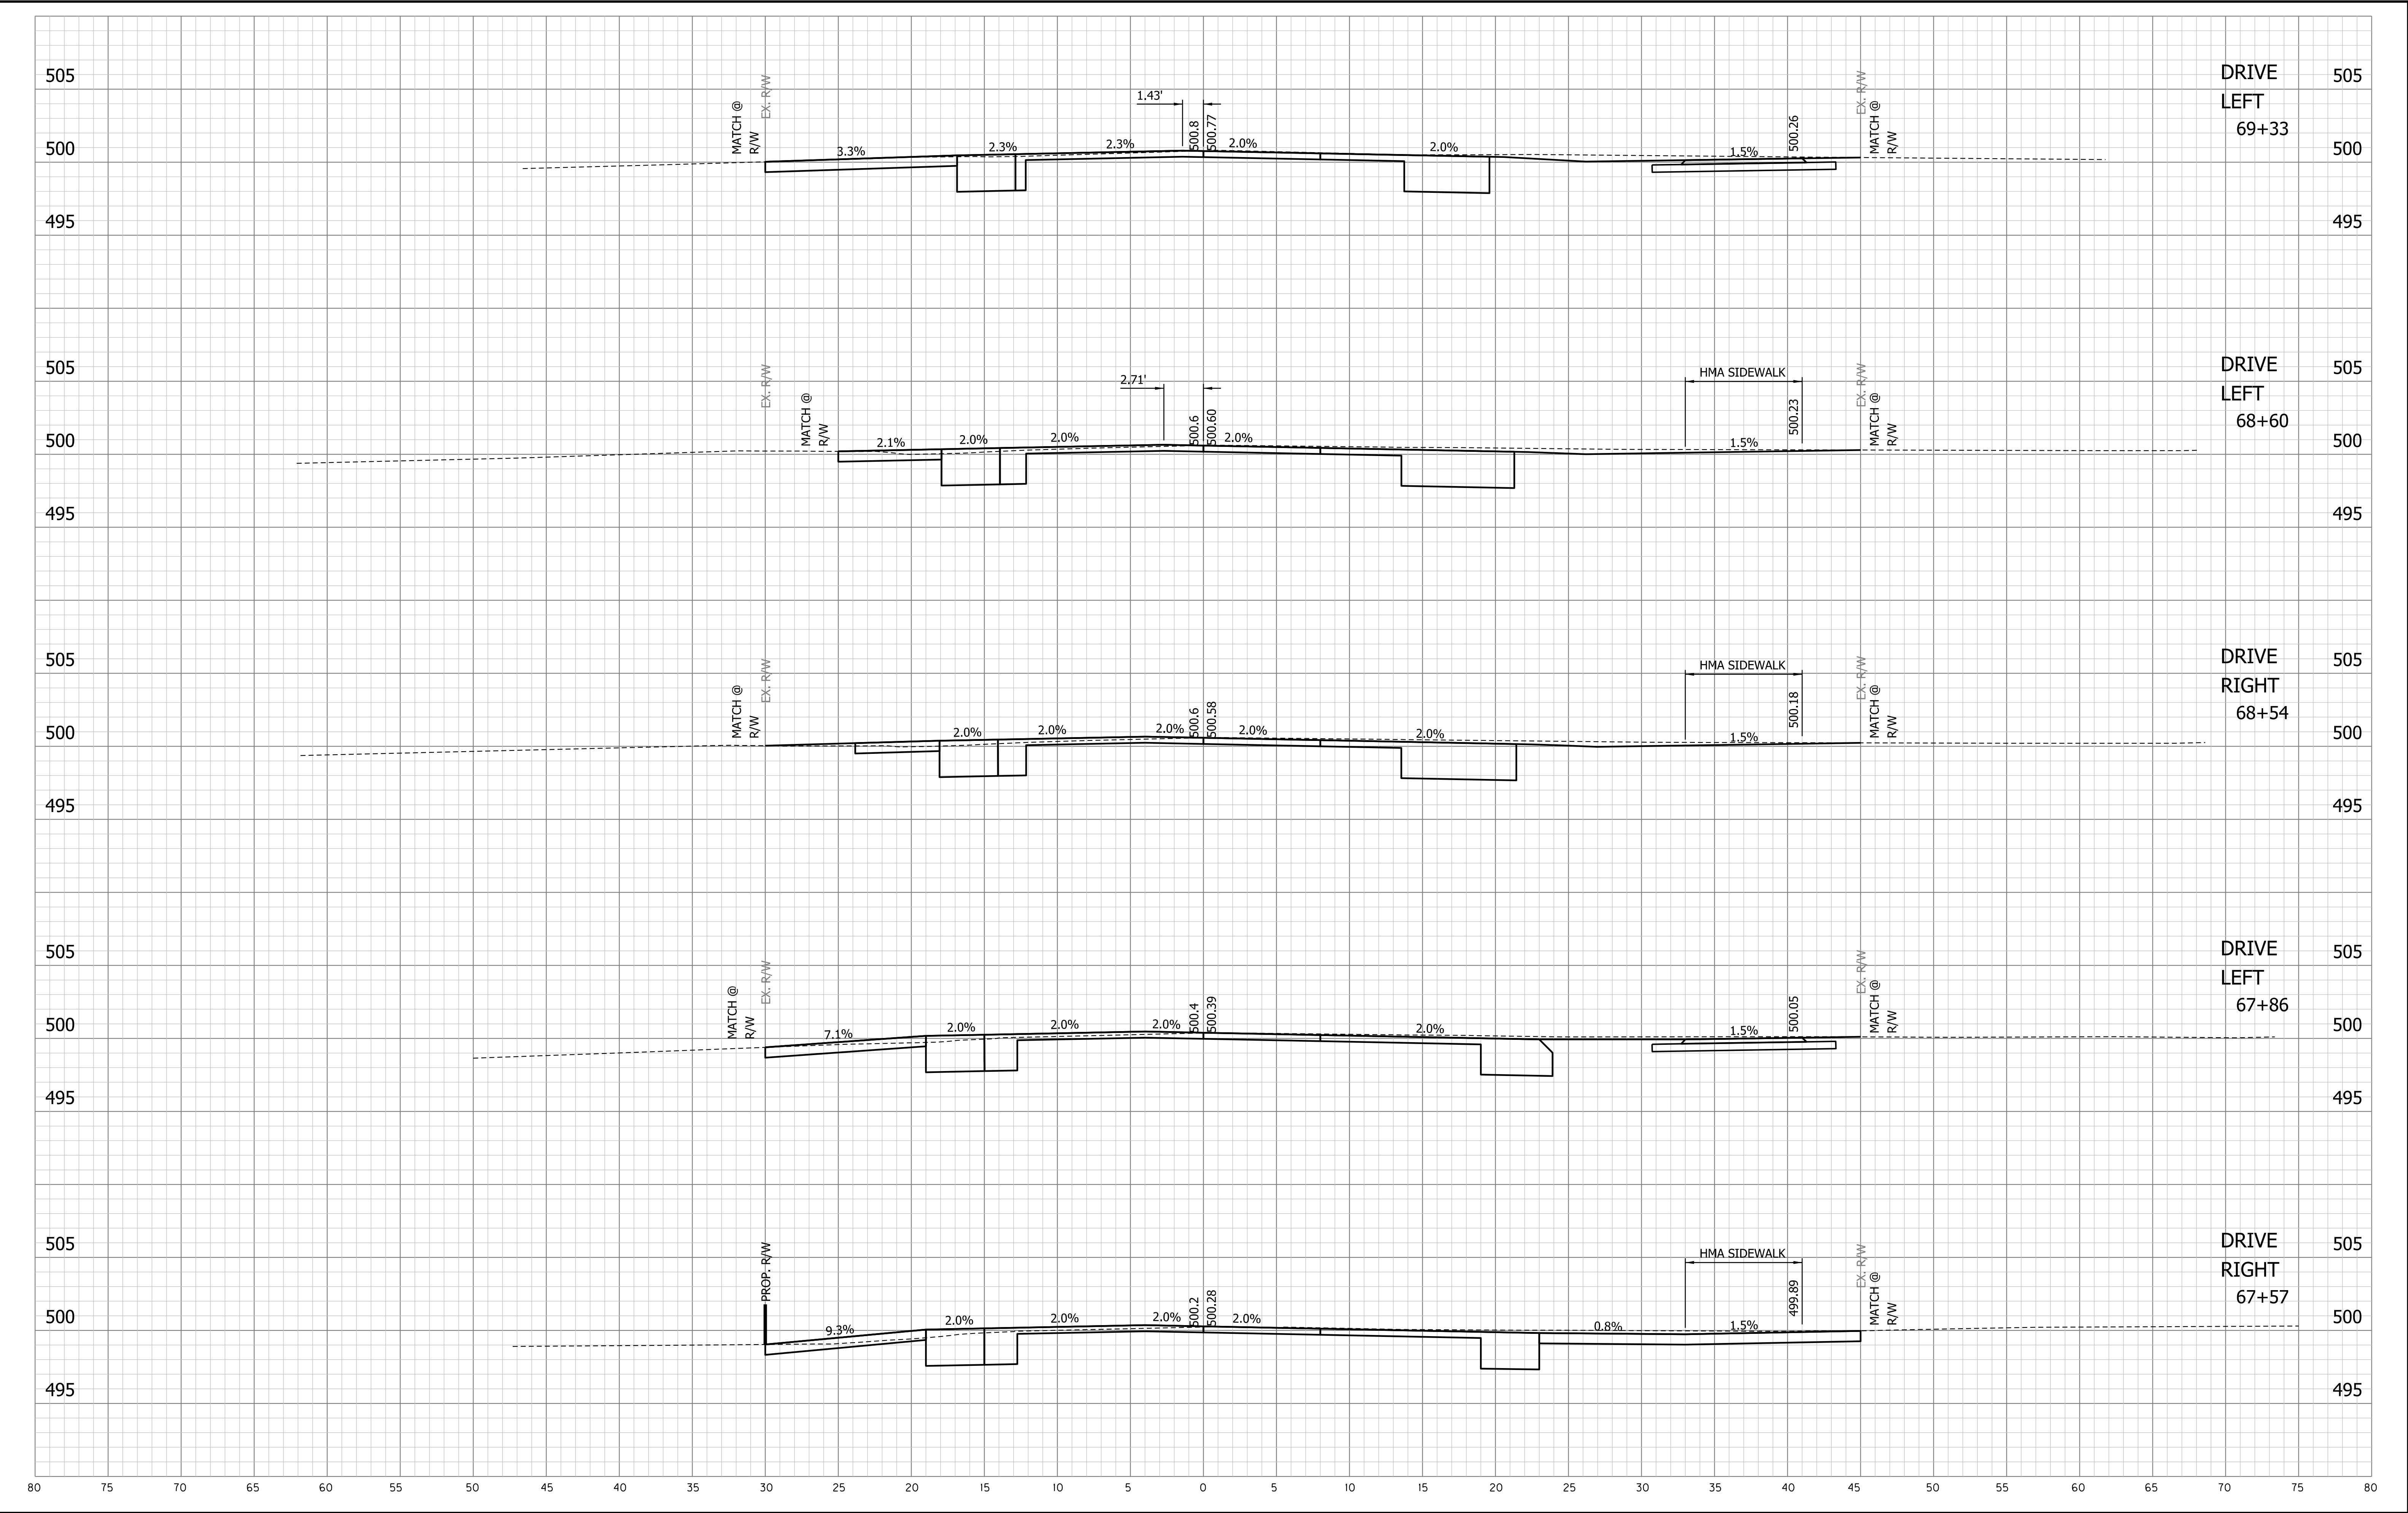

					PRELIM. STG. 3 REVIEW NOT FOR CONSTRUCTION 06/24/25	RECOMMENDED FOR APPROVAL _____		DESIGN ENGINEER _____		DATE _____		INDIANA DEPARTMENT OF TRANSPORTATION				HORIZONTAL SCALE		BRIDGE FILE			
																1" = 5'		84-00242			
												VERTICAL SCALE		DESIGNATION							
												1" = 5'		1901781 & 2500983							
						DESIGNED: _____		KAM _____		DRAWN: _____		KAM _____		CROSS SECTIONS - DRIVES & WALKS STA. 67+57 TO STA. 69+33 "A"						SHEETS	
						CHECKED: _____		DPL _____		CHECKED: _____		DPL _____						172		of 173	
																		CONTRACT			
																		R-42521			

\\V:\616_G\m\2021-061_V6p_Cr_Cr\1901781\1901781-2500983\Drawings\1901781-2500983.dgn
6/25/2025
12:57:41 PM
RDS:grg
13



					PRELIM. STG. 3 REVIEW NOT FOR CONSTRUCTION 06/24/25	RECOMMENDED FOR APPROVAL _____		INDIANA DEPARTMENT OF TRANSPORTATION		HORIZONTAL SCALE 1" = 5'	BRIDGE FILE 84-00242	
						DESIGN ENGINEER _____		DATE _____		VERTICAL SCALE 1" = 5'	DESIGNATION 1901781 & 2500983	
						DESIGNED: _____ KAM		DRAWN: _____ KAM	CROSS SECTIONS - DRIVES & WALKS STA. 70+15 TO STA. 70+15 "A"		SHEETS 173 of 173	
						CHECKED: _____ DPL		CHECKED: _____ DPL			CONTRACT R-42521	